

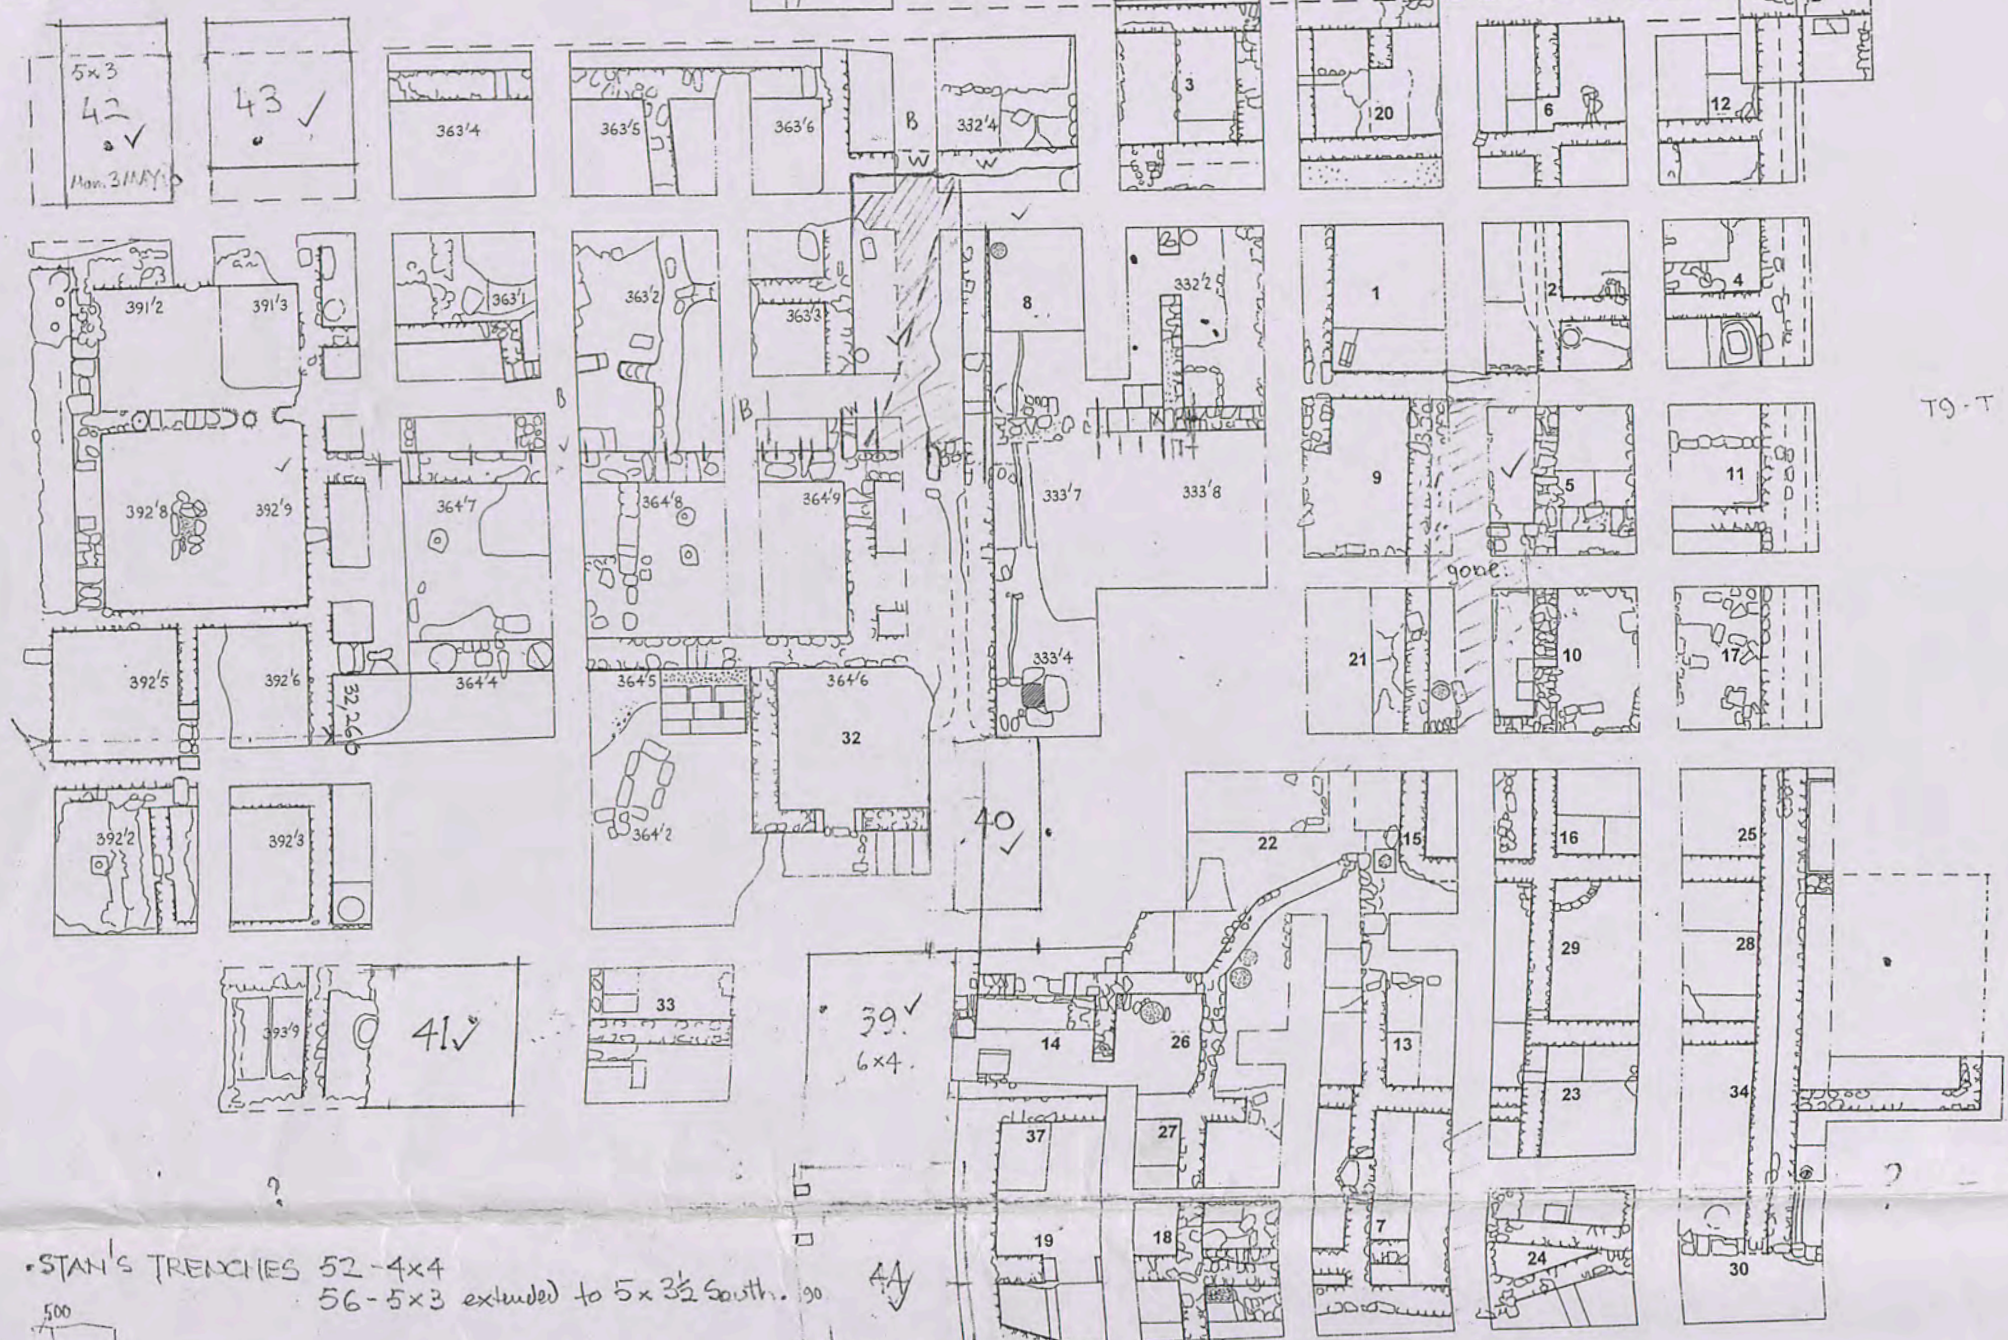


BAULK REMOVAL

30500  
1760  
09200

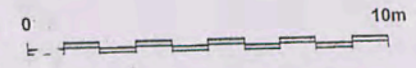

• STAN'S TRENCHES 52-4x4  
56-5x3 extended to 5x3 1/2 South.

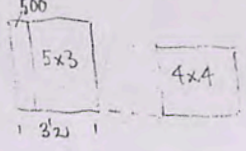


JEBEL KHALID 2008  
AREA S

CHECK :

• GENERAL SIZE & POSITIONS OF ALL TRENCHES ->

A 5.20 N/S 5.80  
B 3.50  
3.8

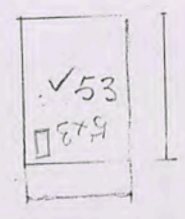

BR's drawings  
Area S  
2010

DRAWG TRENCH/AREA  
NO. NO

JK • DQ • 2010.

10		CONTENT	REMARKS
1		DOORWAYS 6, 14, 12 (22-23, 54-50, 96)	SEE ALSO: NEW DQ AS FOUND 1:100 FOR DOORWAY 11 : PHASE B, PHASE B+ 1:100 FOR DOOR NUMBERS
2	50-51 54-55	DETAILS: DOUBLE WALL (?) FULL HEIGHT VERTICAL JOINT E. WALL 51	
3	62	DOORWAY	PLAN, ELEVATION, VIEW.
4	5-15 6, 7, 23-27	DOORWAYS DETAILS	SEE PHOTOS.
5	23	SKETCH OF W. & N. WALLS - WALL ON STYLOBATE	SEE PHOTO.

DRWG TRENCH/AREA  
NO. NO.

JK • AREA 5


2010

10		CONTENT	REMARKS
1	364/9 8.	TANDORS • PLAN & SKETCH	May 10
2	364/9 8	TANDORS • SECOND SKETCH	May 10
3	364/9 8 part	PLAN	6 May
4	8 part	SECTIONS	8 May
5	8 part	DETAILS & SKETCH'S.	8 May
6	41	PLAN	3 May '10
7	41	SECTION	10 May '10.
8	40	PLAN & 1 SECTION	6 May '10.
9	46 & 48	PLANS & PROFILE	12 May '10
10	5	PLAN	12 May '10
11	5	SKETCH	12 May '10.
12	42	PLAN • Stan's Trench	22 May '10
13	43	PLAN • Stan's Trench	23 May '10
14	45	PLAN • Bruce's Trench	
15	47	PLAN • SECTION (not Dimen.) Heather's	22 May '10.
16	39	PLAN	18 May '10.
17	50	PLAN	
18	53	PLAN	
19	44	PLAN	
20	55	PLAN	
21	51	PLAN	
22	49	PLAN	
23	54	PLAN	
24	52 & 56	PLANS	


JK-AREAS Sat: 1 May '10.

TRENCH 364'9 AREA 8.  
AREA 5

10/1

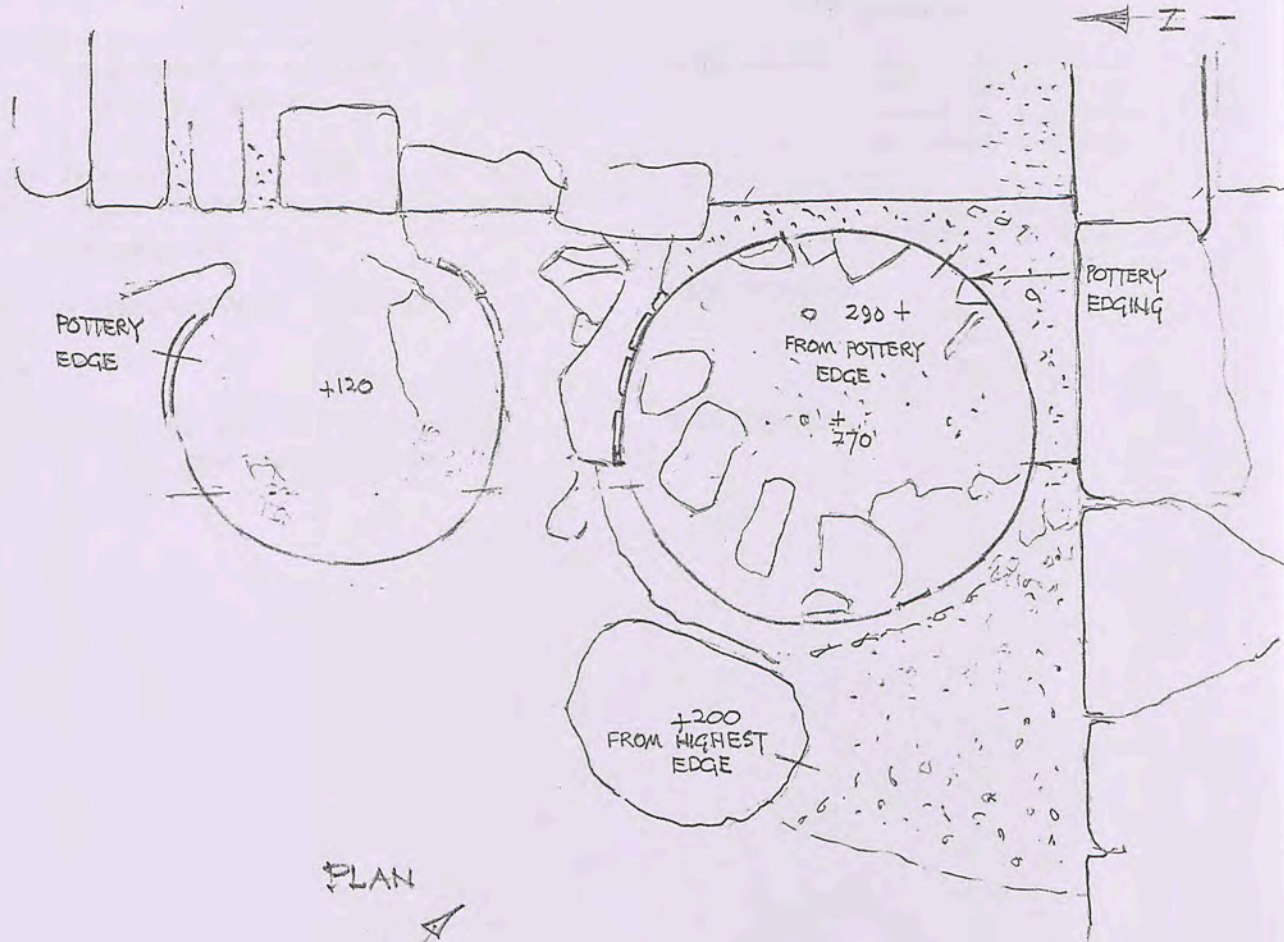

PLAN  
VIEW

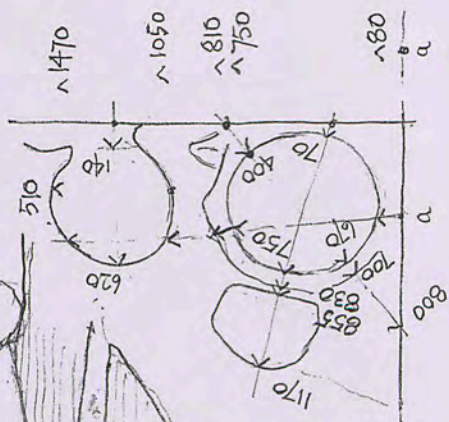

DIMENSIONS




\*VIEW - SKETCH


JK=DQ

DOORWAYS - Tuesday 27 April '10

10/1

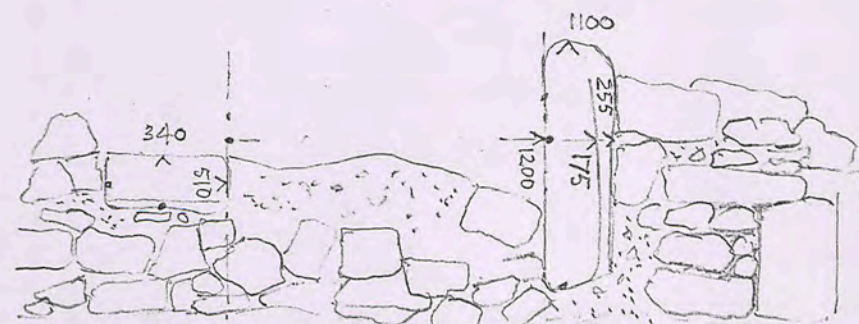


DOORWAY 6 LOOKING NORTH.

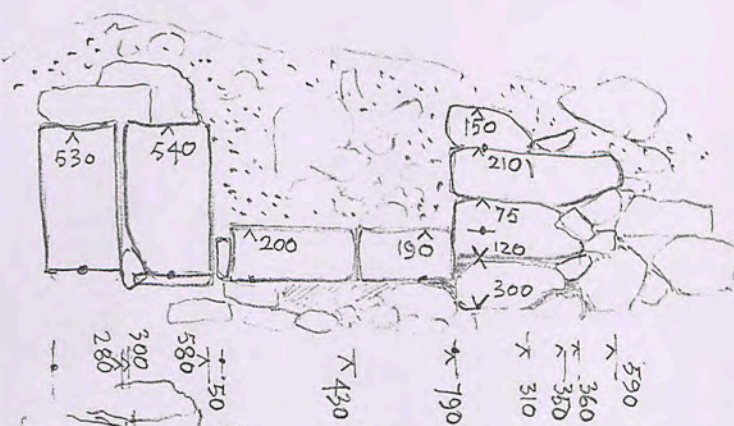


HOLES IN DOORSTONE  
 ▭ 65 DEEP  
 ▭ 35 DEEP  
 ▭ 40

LENGTH OF  
DOOR JAMB = 650

DOORWAY 14 LOOKING EAST.

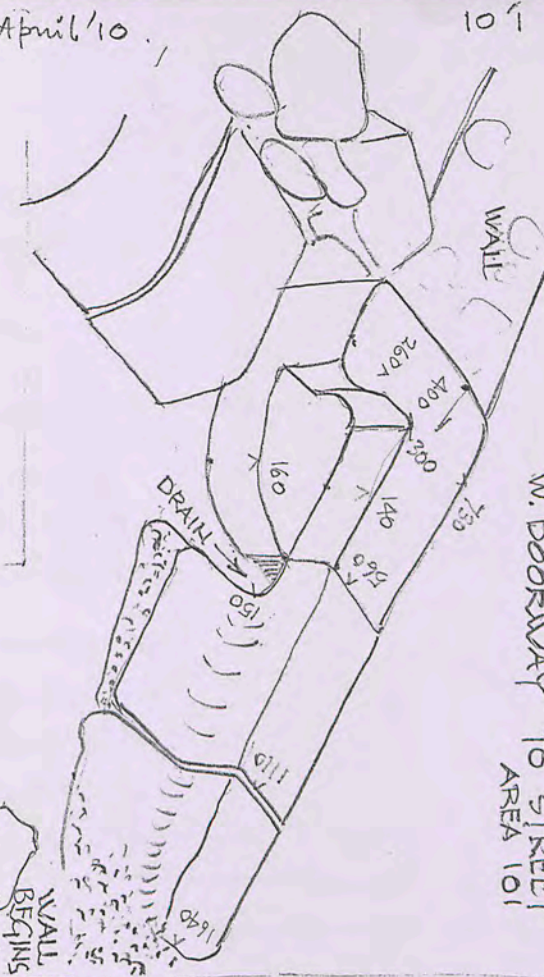


W. DOORWAY TO STREET  
AREA 101

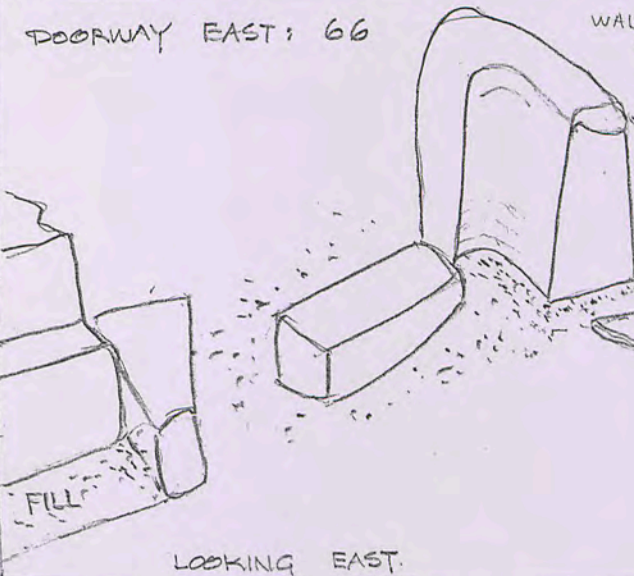

DOORWAY EAST: 66

LOOKING EAST.

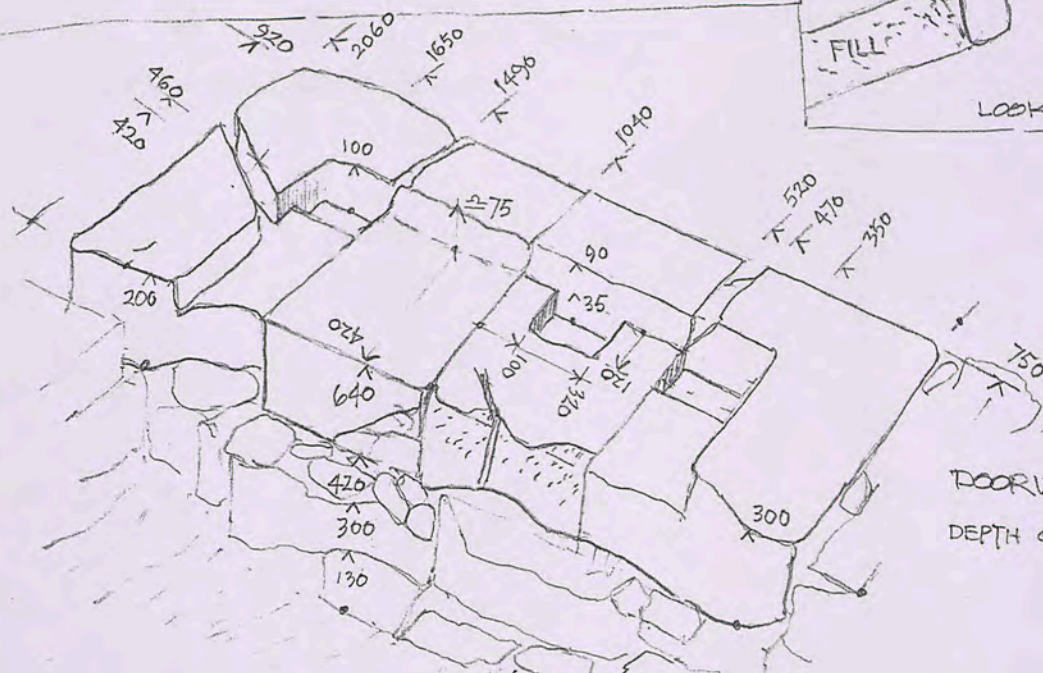

DOORWAY 12  
DEPTH OF HOLES ≈ 100

JK: AREA S

Sat. 1<sup>st</sup> MAY '10

TRENCH 364'9  
AREA S

AREA B

1012




JK: DR DETAILS


Wed. 28 April '10.

10'2

DOUBLE WALL (?) DETAIL  
AREAS: 54-55  
50-51

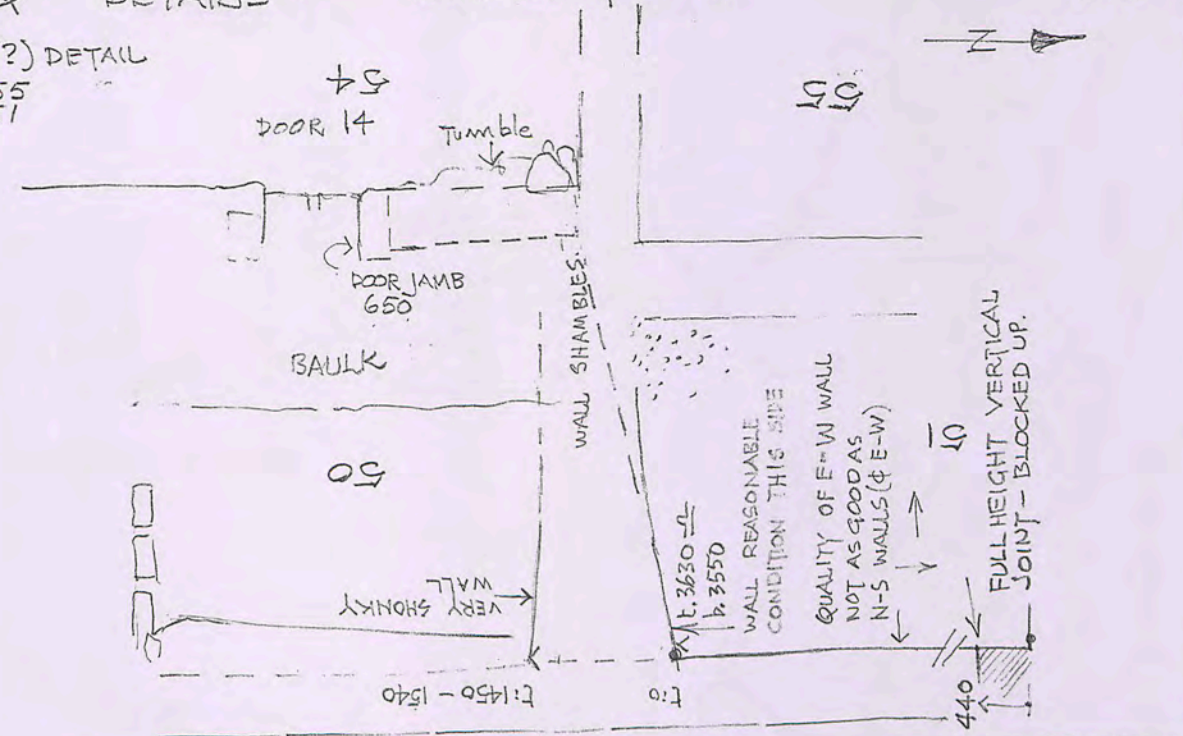

TRENCH LAYOUT 73  
see latest site drwg

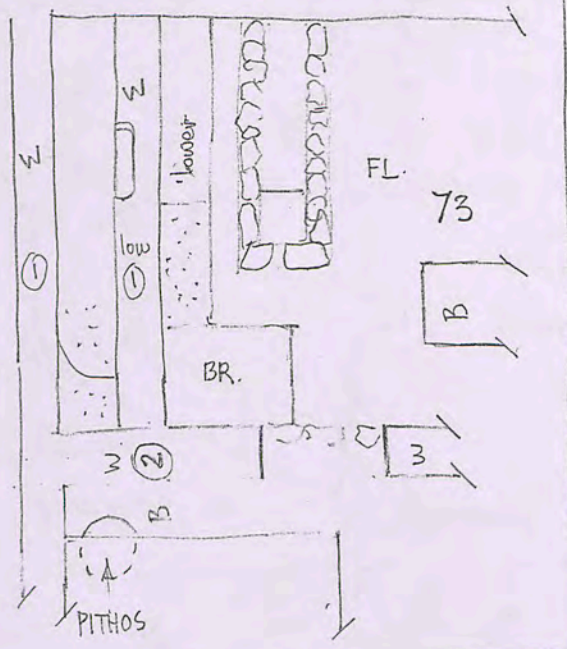


JK AREA S

TRENCH PART B  
BAULK REMOVED

Thurs. 6 MAY 10


10'3

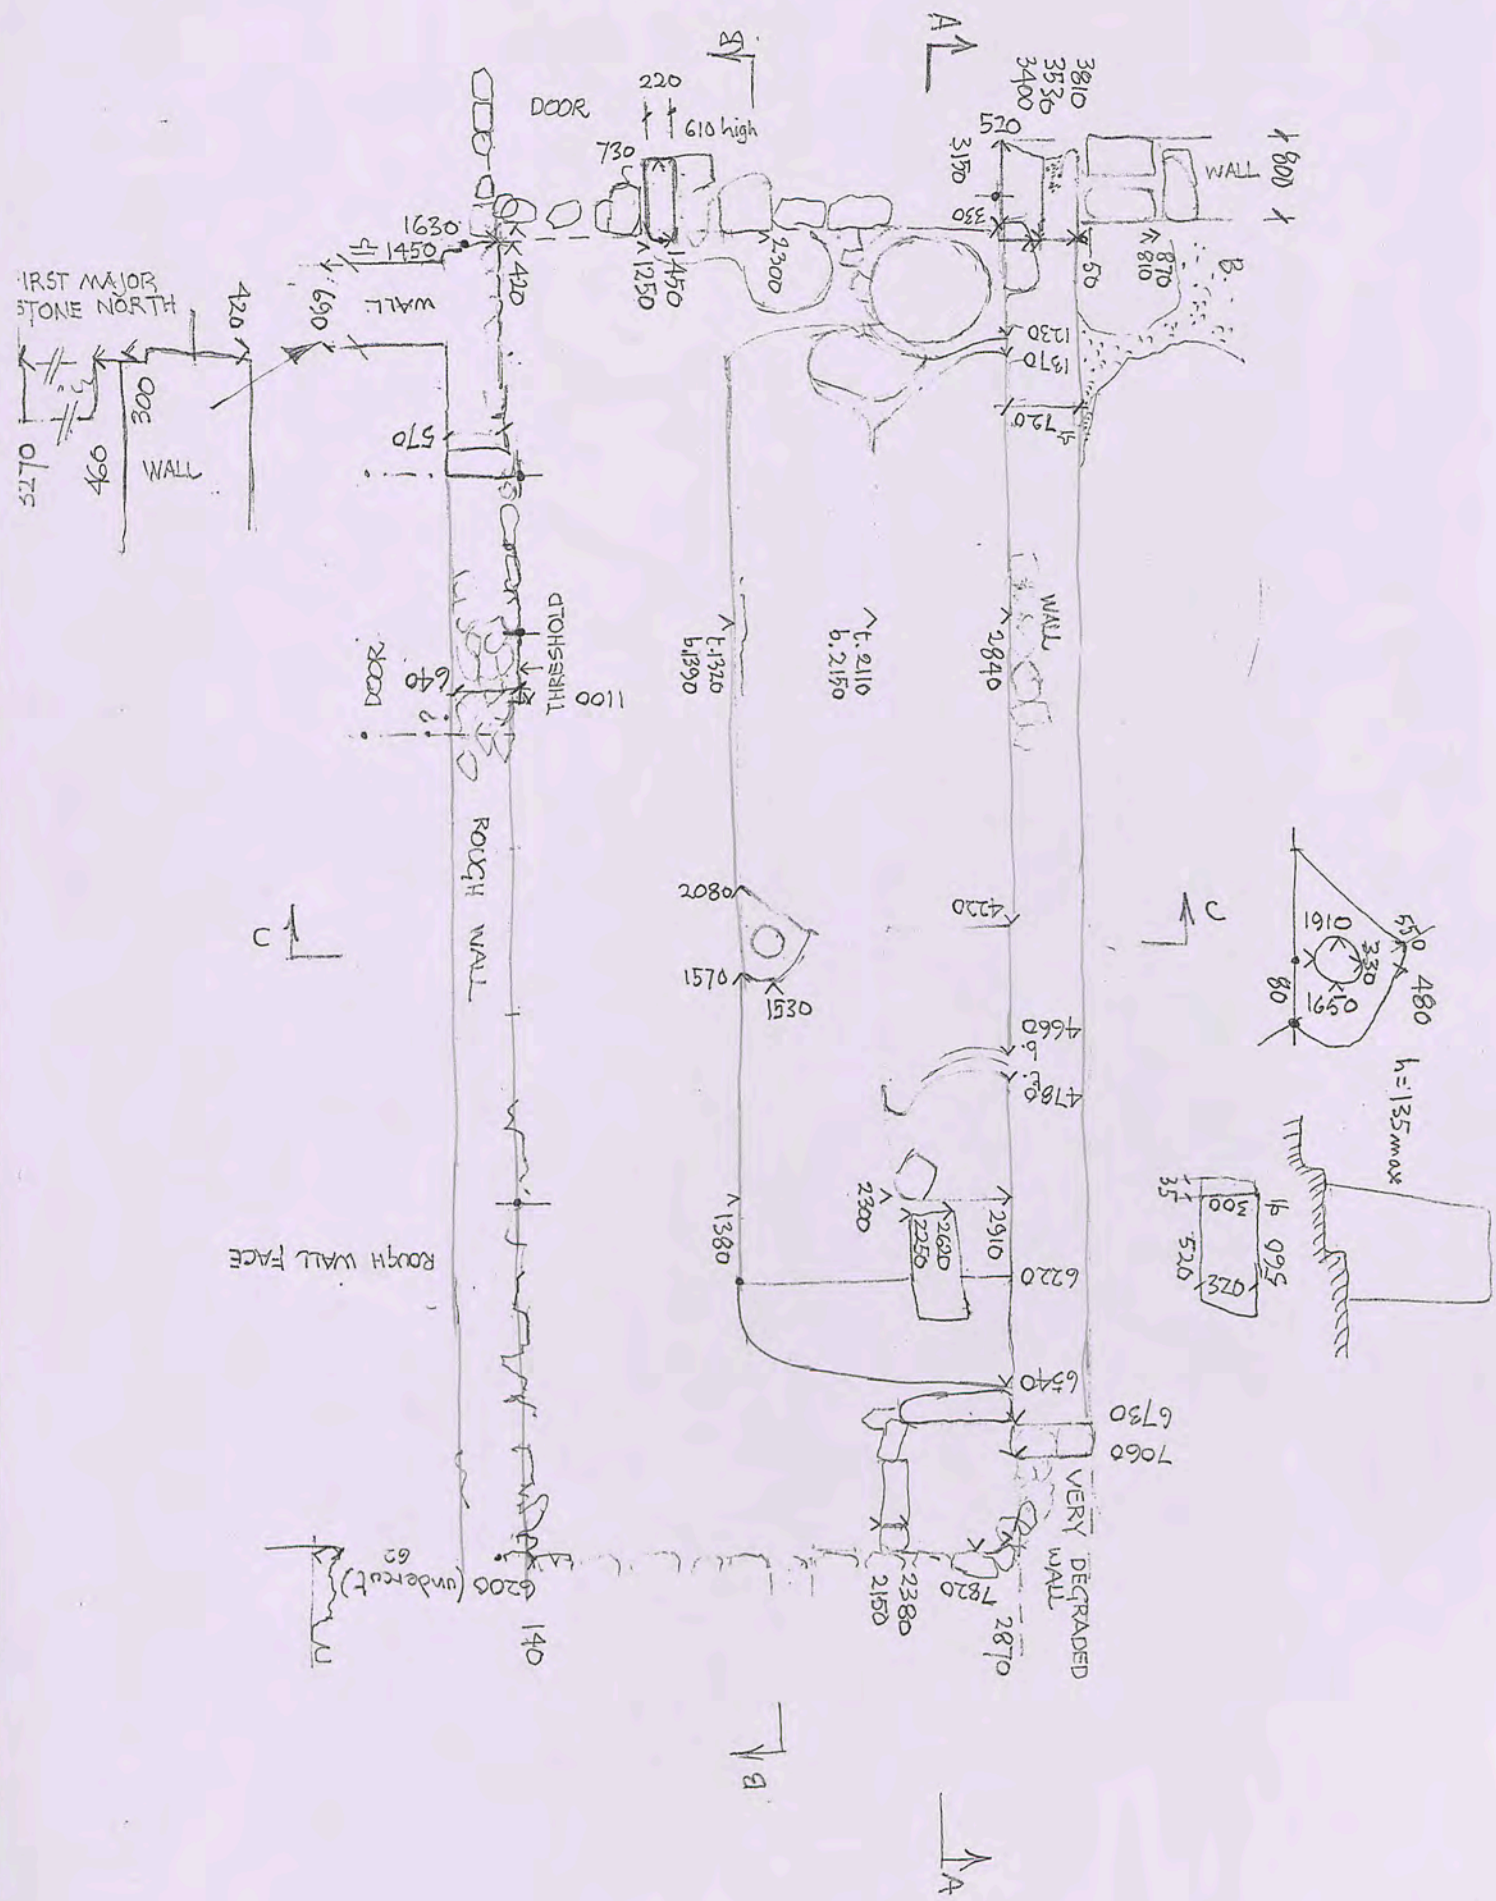

JK DER DOORWAY G2

Tuesday 4 May 10

10'3



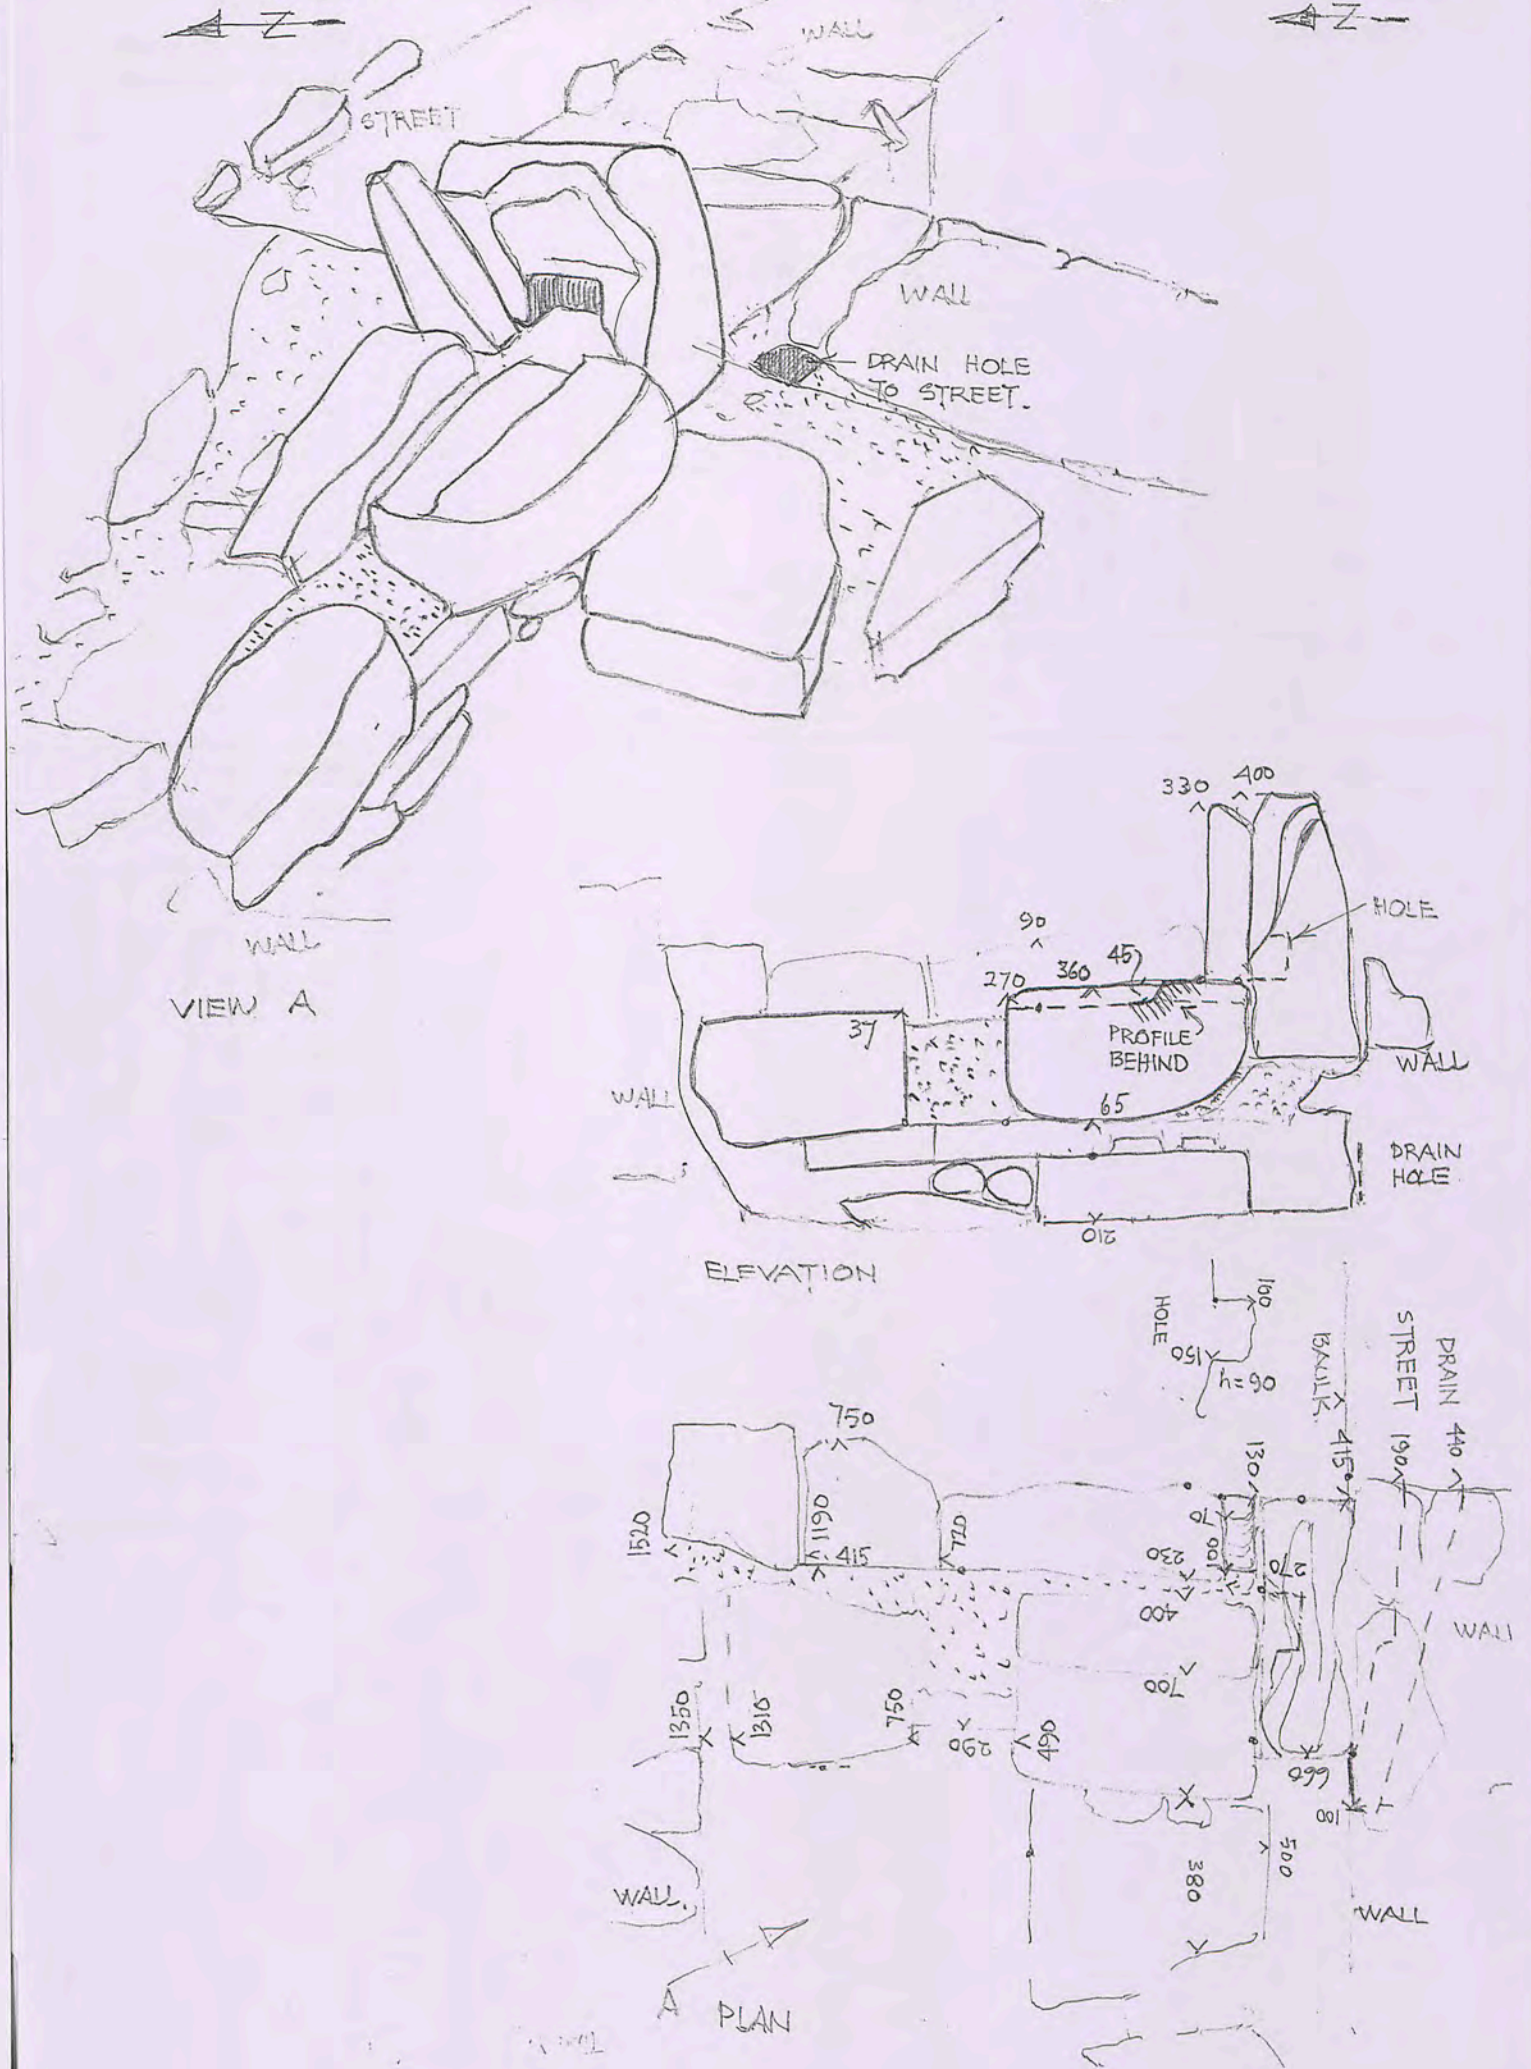


JK: AREA S.

TRENCH PART B  
BAULK REMOVED.


Sat. 2 May '10.

10'4

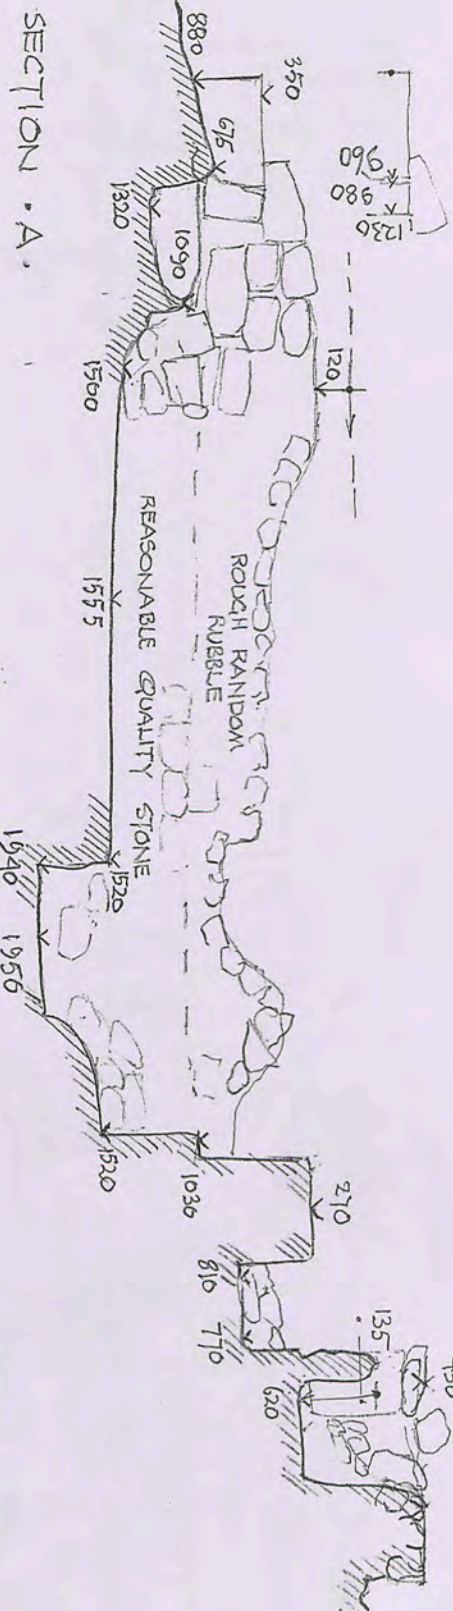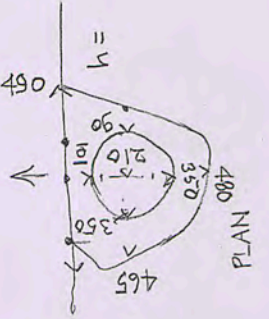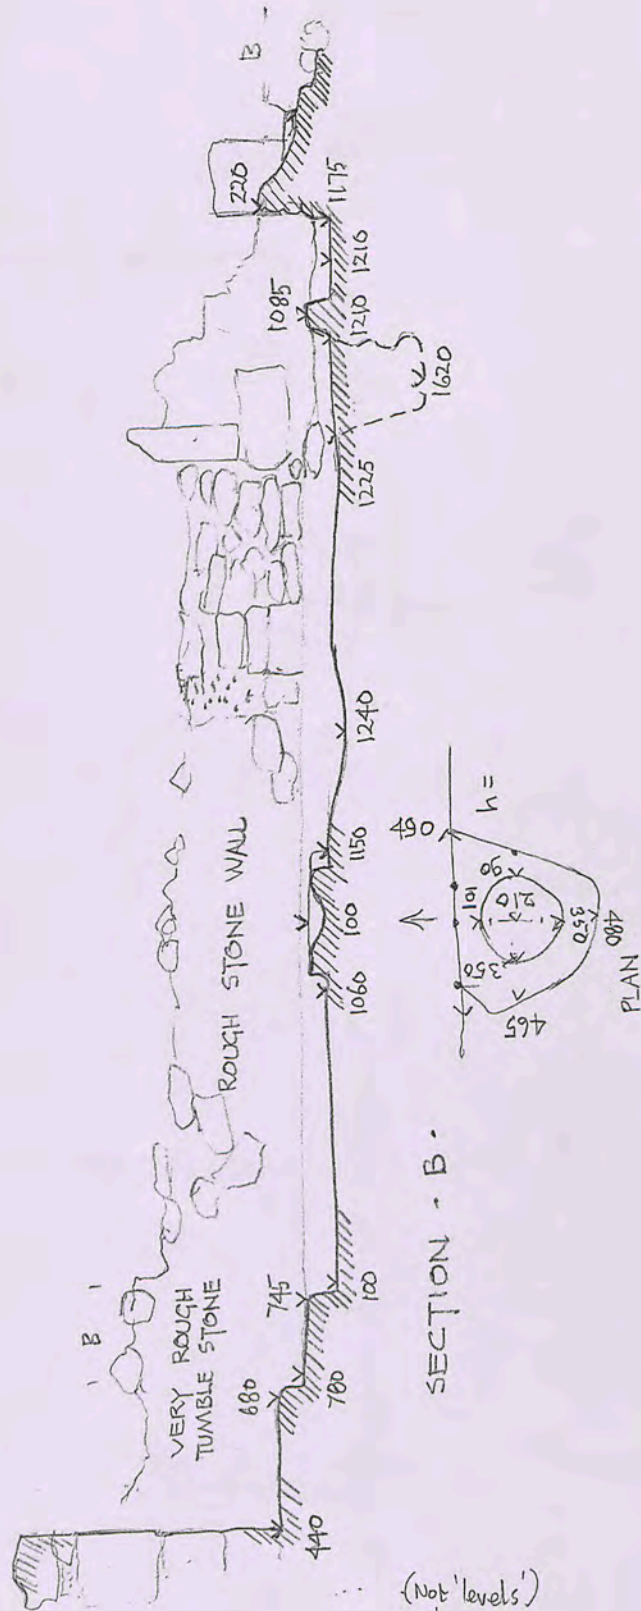

1360  
730  
610

SECTION - C.

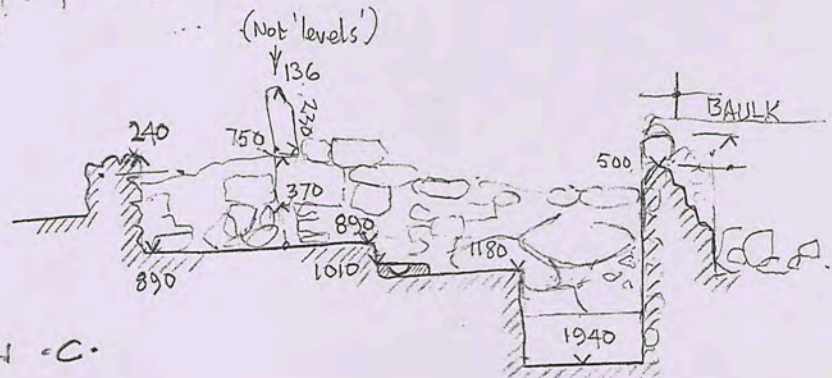



JK: DR

DOORWAYS -


wednesday 5 May '10

10'4


DOORWAY 7 (5-15)  
Looking East

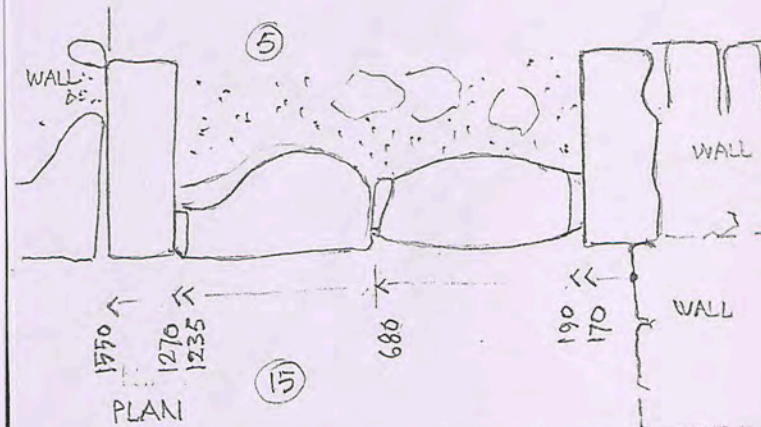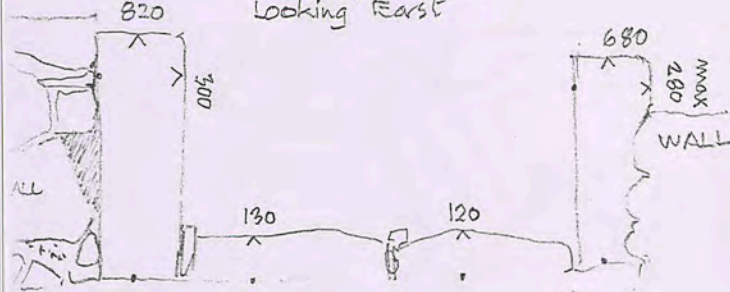


DOORWAY 23-27 LOOKING WEST

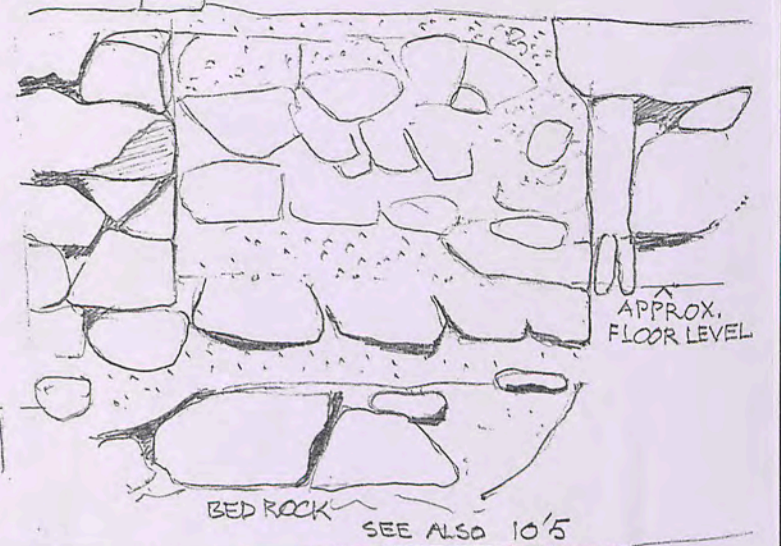

DOORWAY - NOW DESTROYED AREA 6

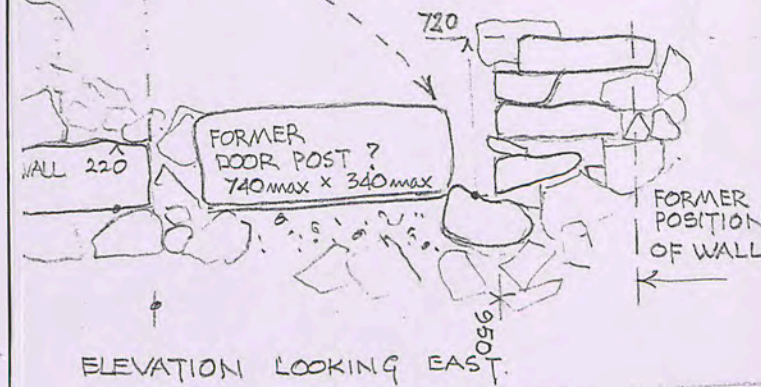


DOORWAY AREA 7

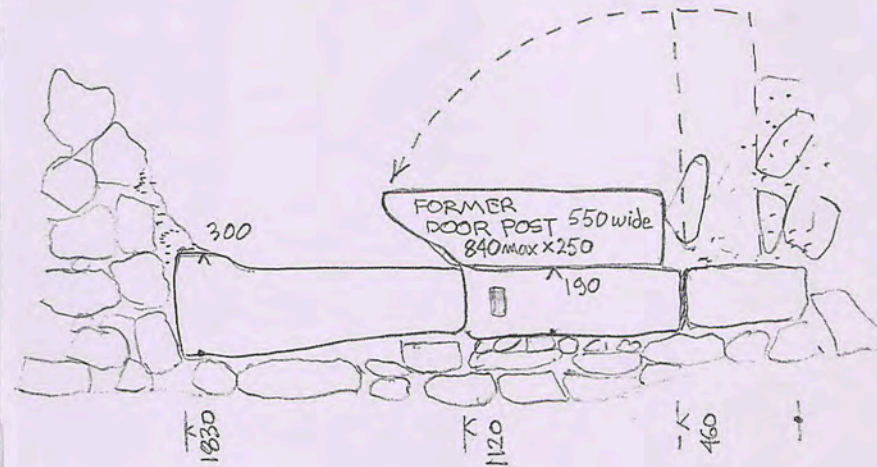

JK-DQ

AREA 23. WALL ON STYLOBATE

10'5

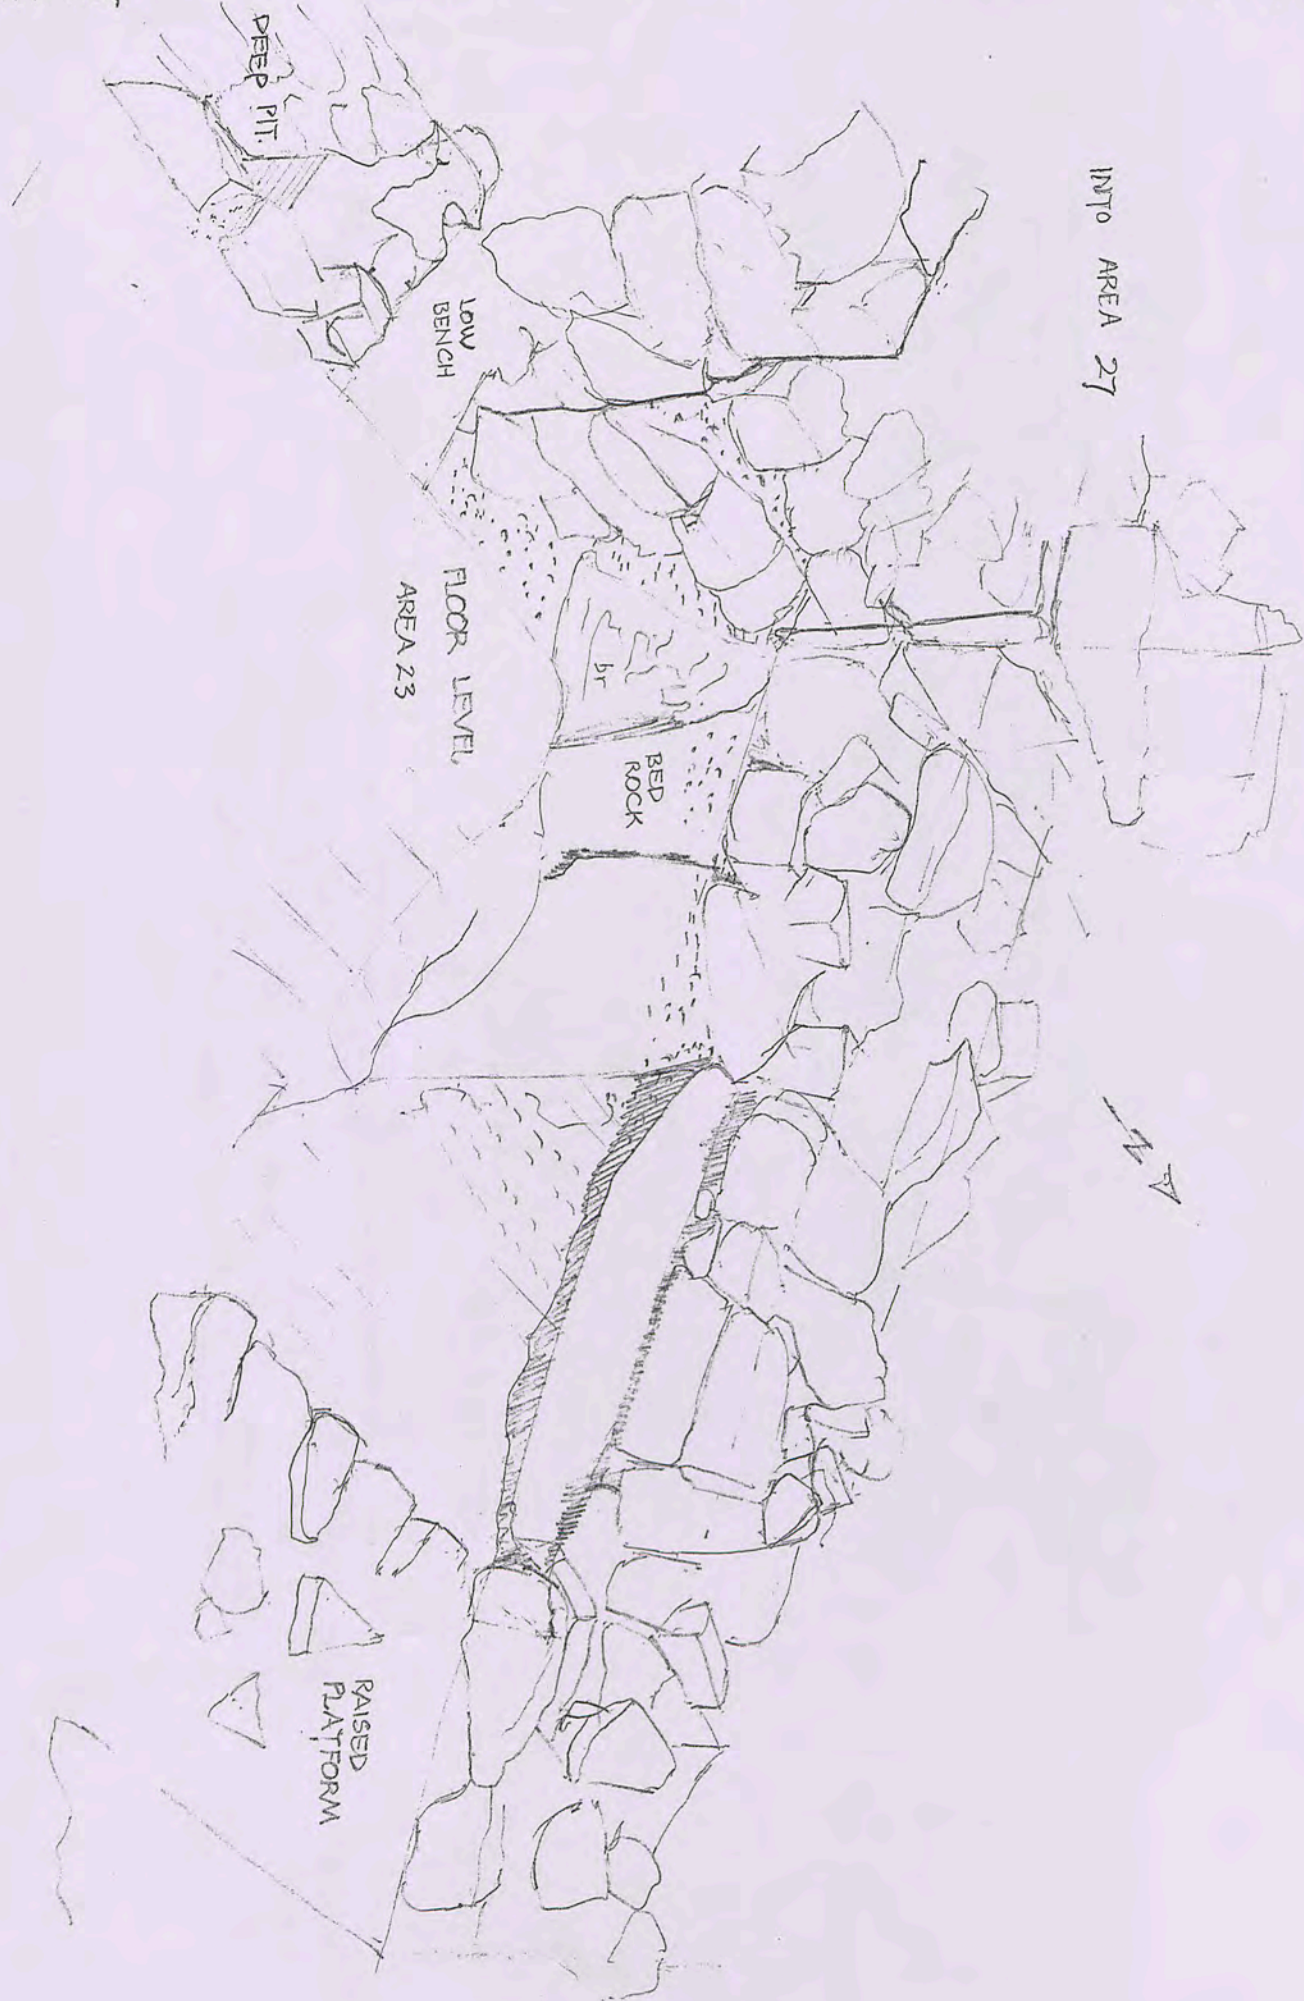


JK AREA 50

Hannah's trench T1  
PLAN

Sunday 3 MAY 10

10'6

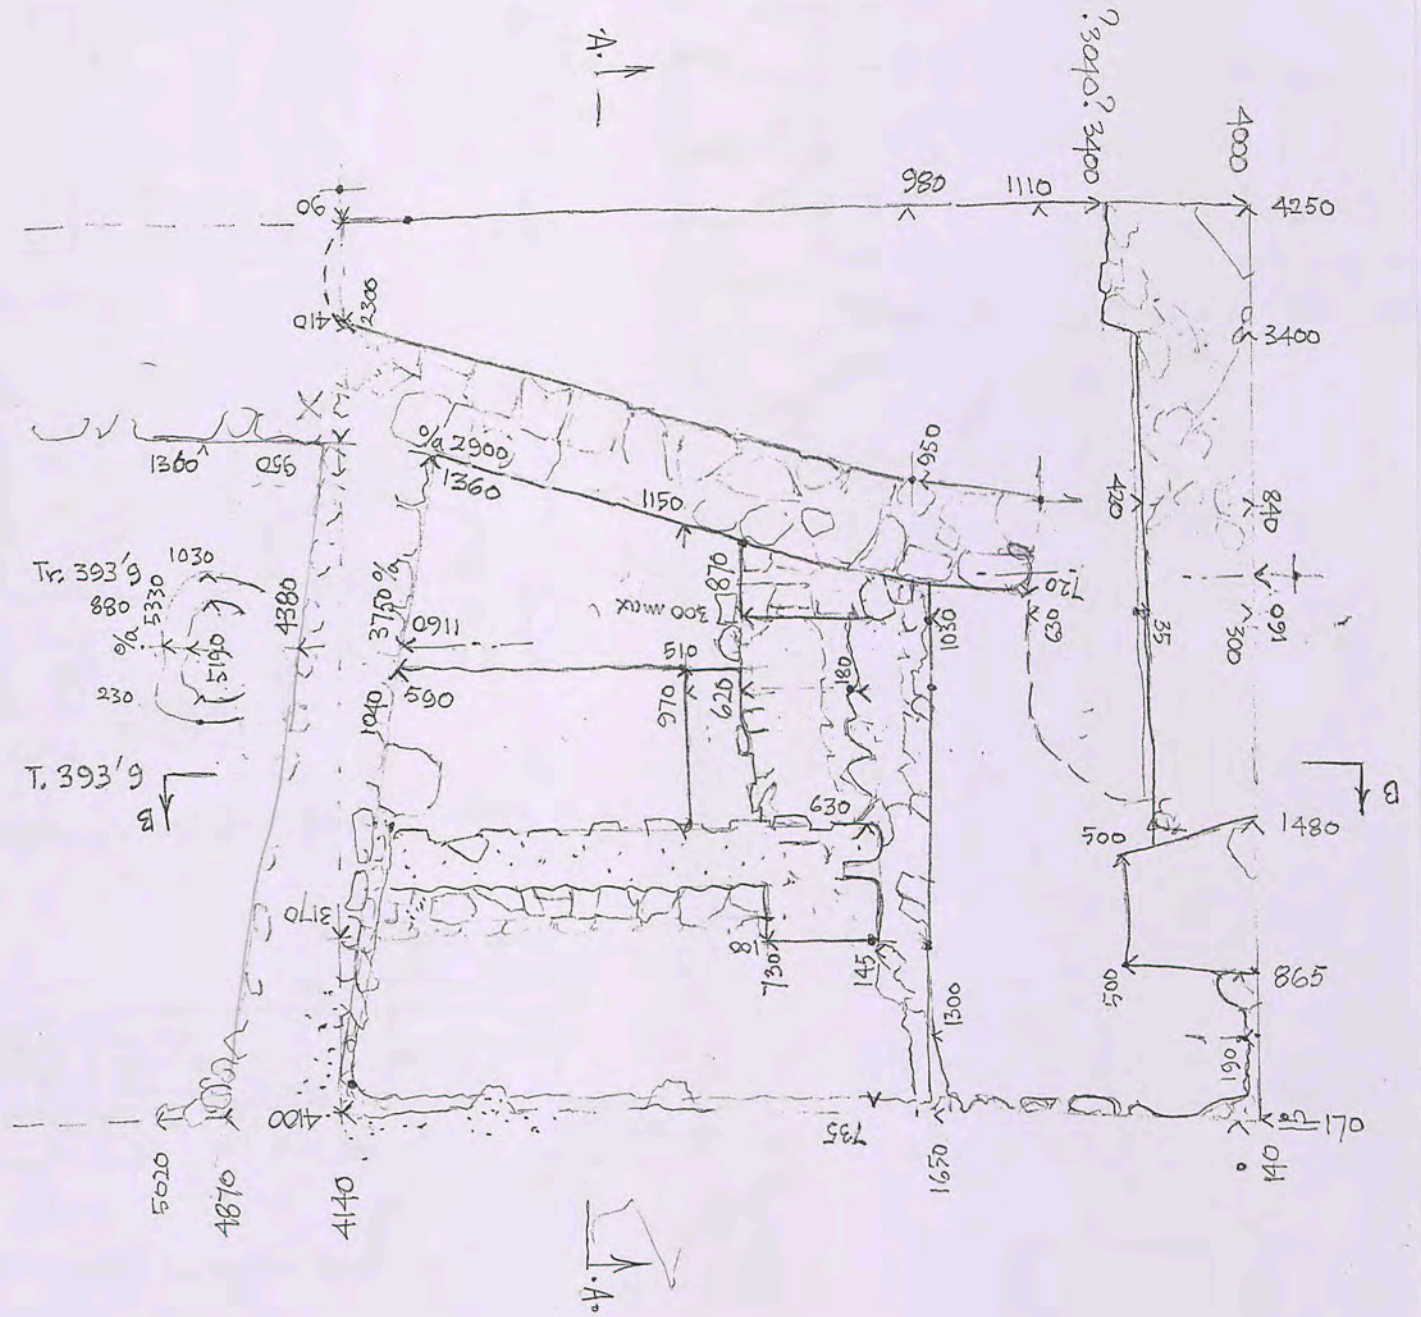

- 10-2 on W boundary of T1 area installed
- Check curve on 'T1 bench'
- Check wall S at X

JK. AREA 5.


Hannah's Trench 41  
SECTION.

1995

10'7

1995  
2065

SECTION A.

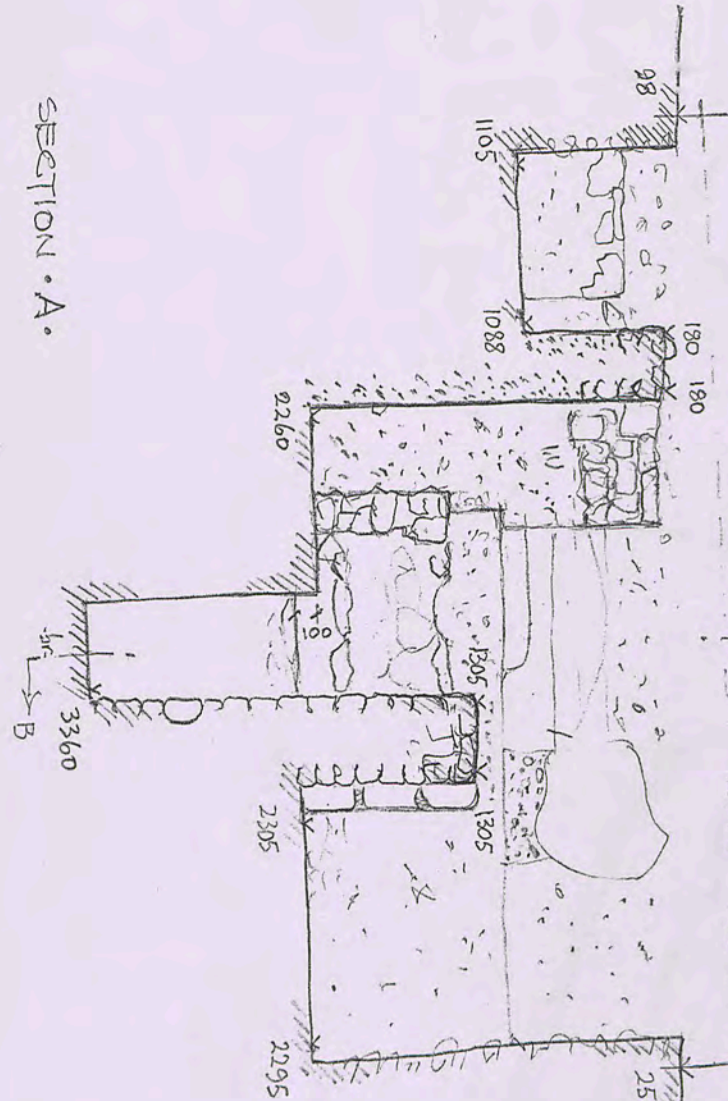

SECTION B.





2065  
210  
990  
3865

JK. AREA 5

AREA 40


thurs. 6 MAY 10

10'8

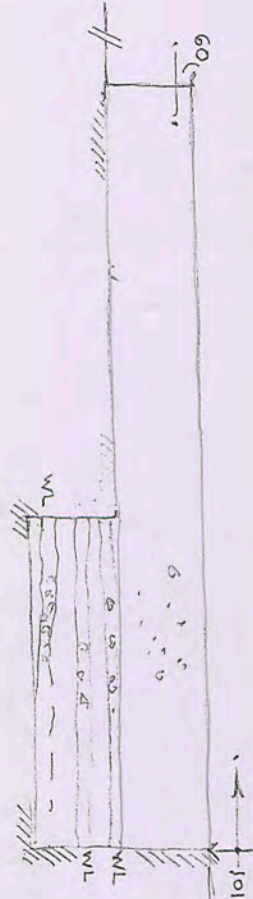
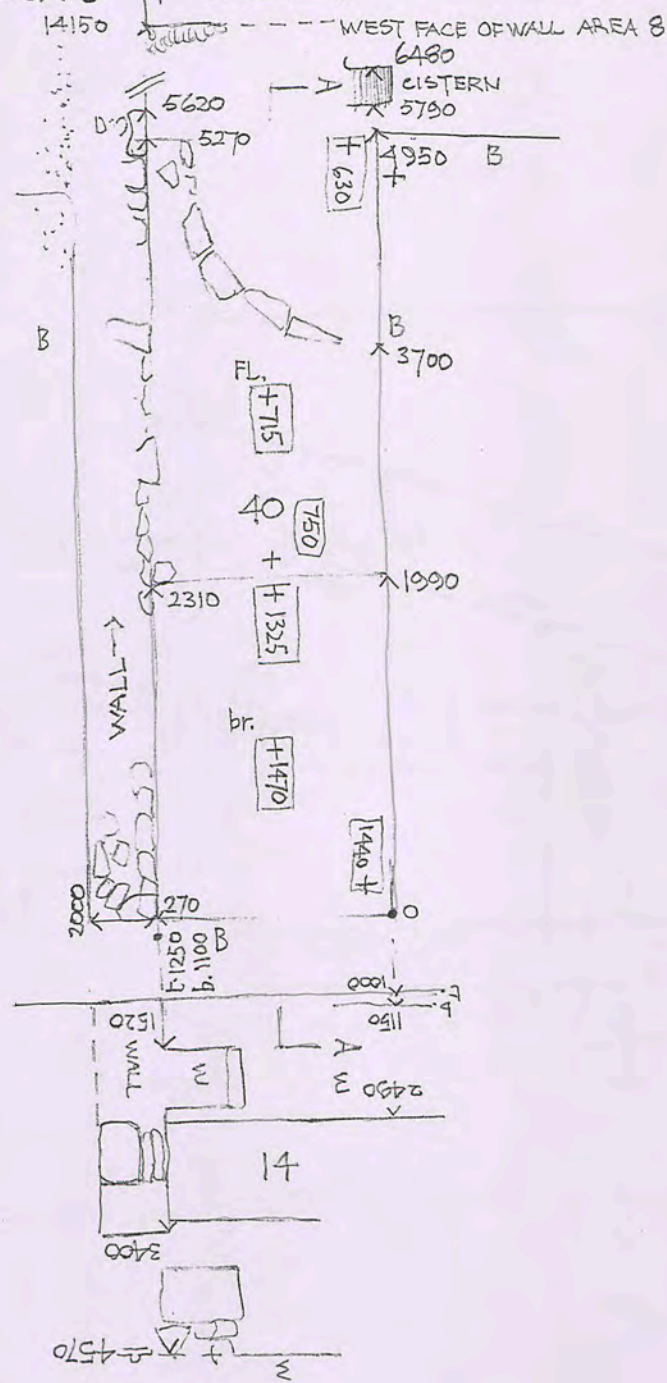


WL	500
WL	400
WL	340
WL	230




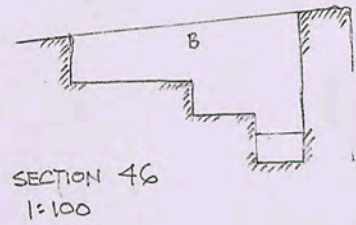

SECTION 46 1:100

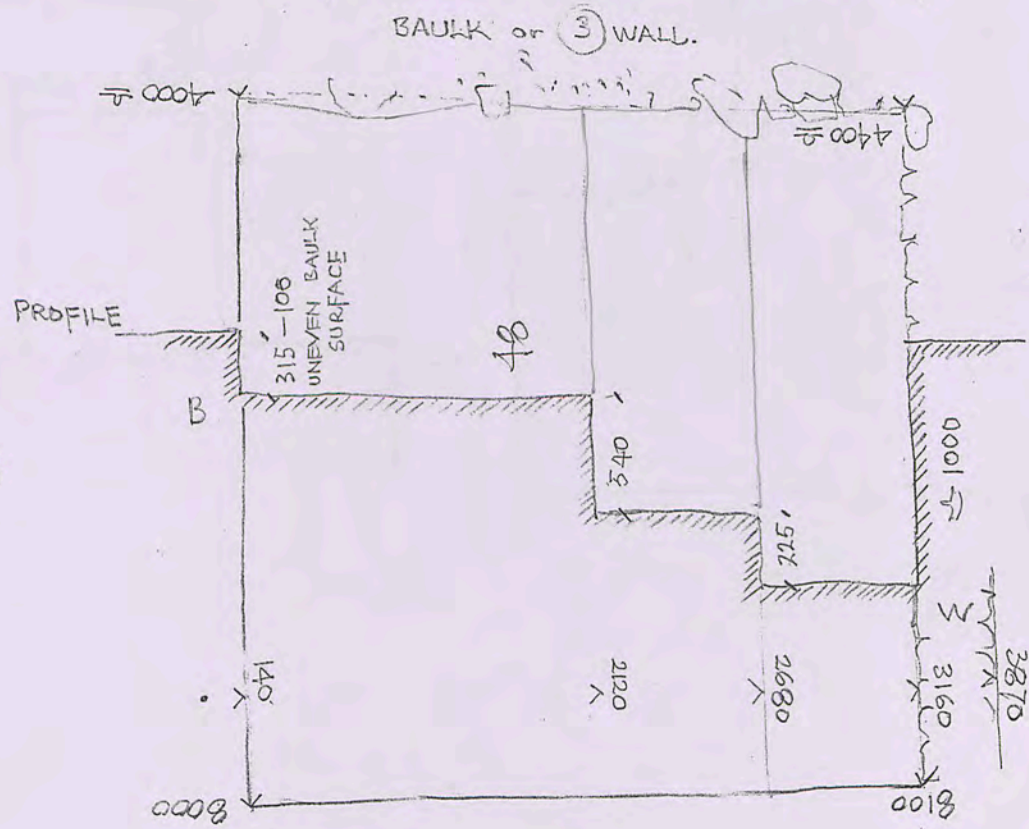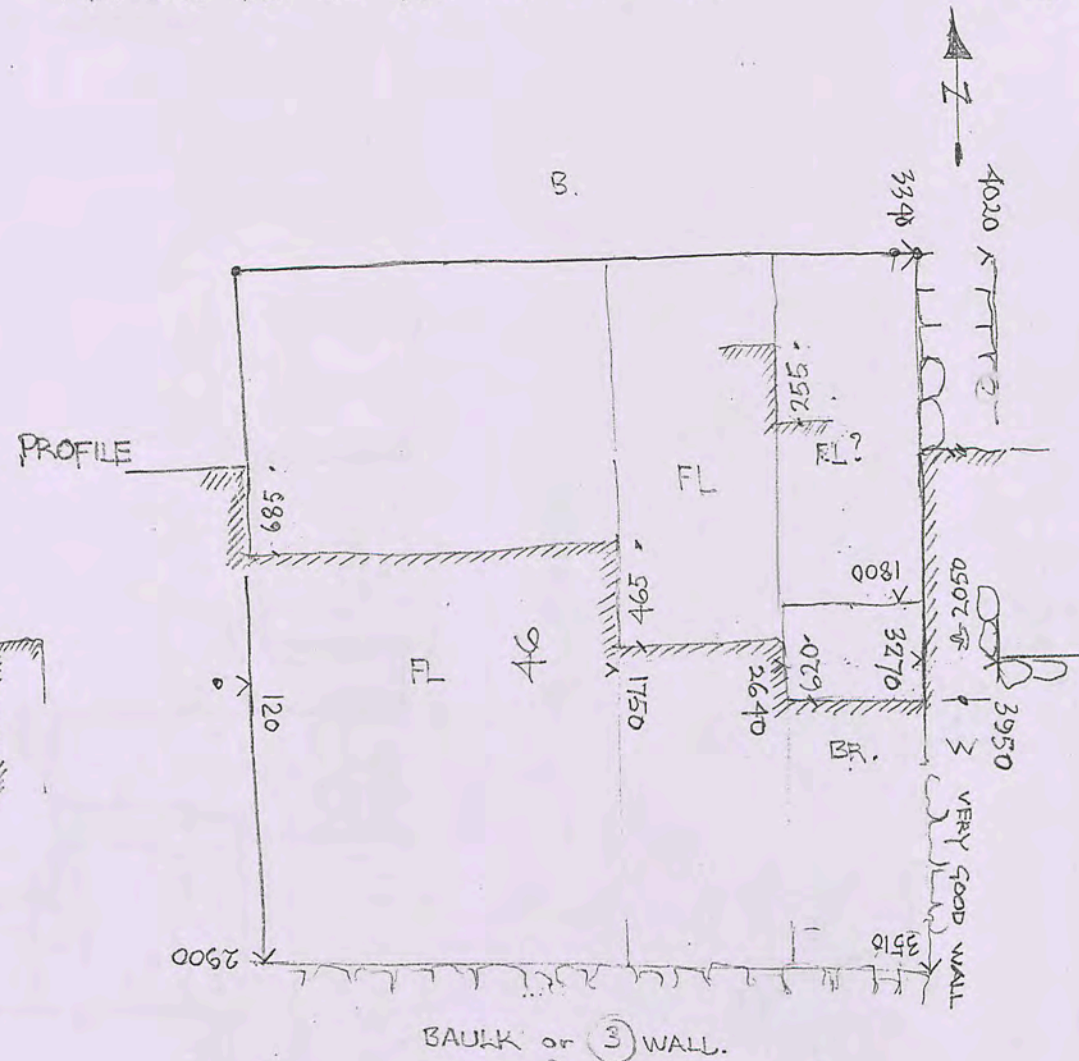

3.160  
1.40  
3.020

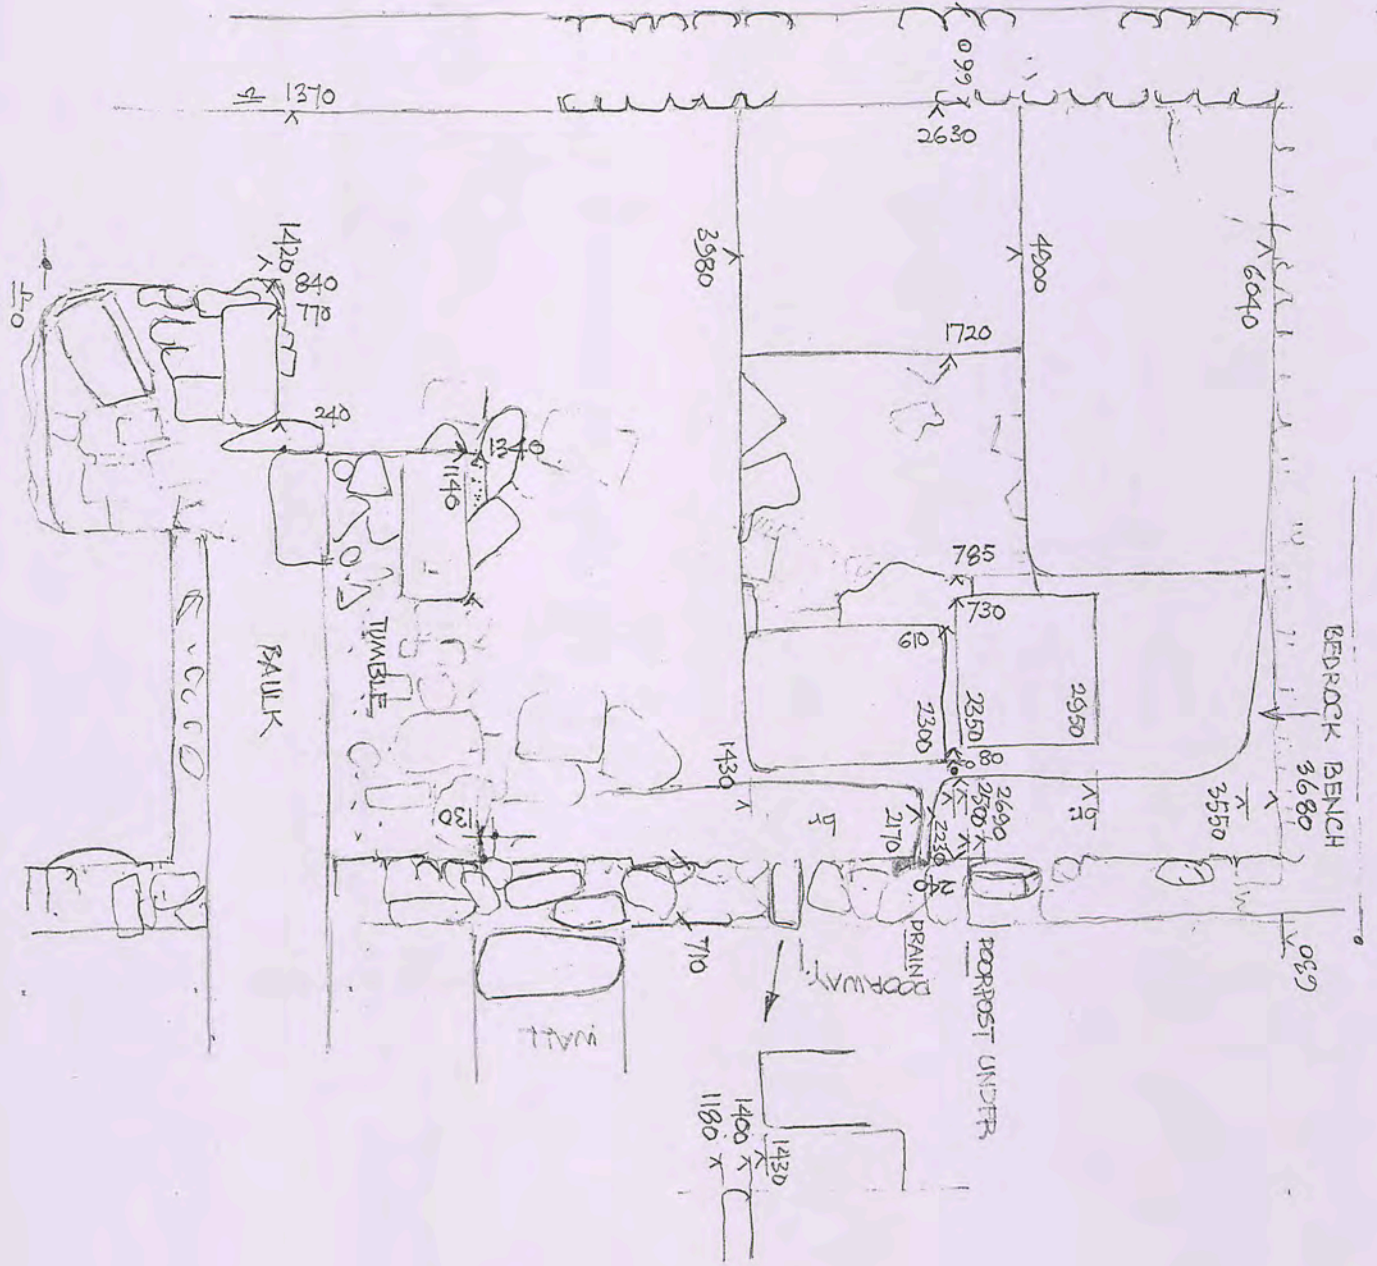


JK AREA S

Bruce's Trench Sketch

5

Wednesday 12 MAY '10

10'11

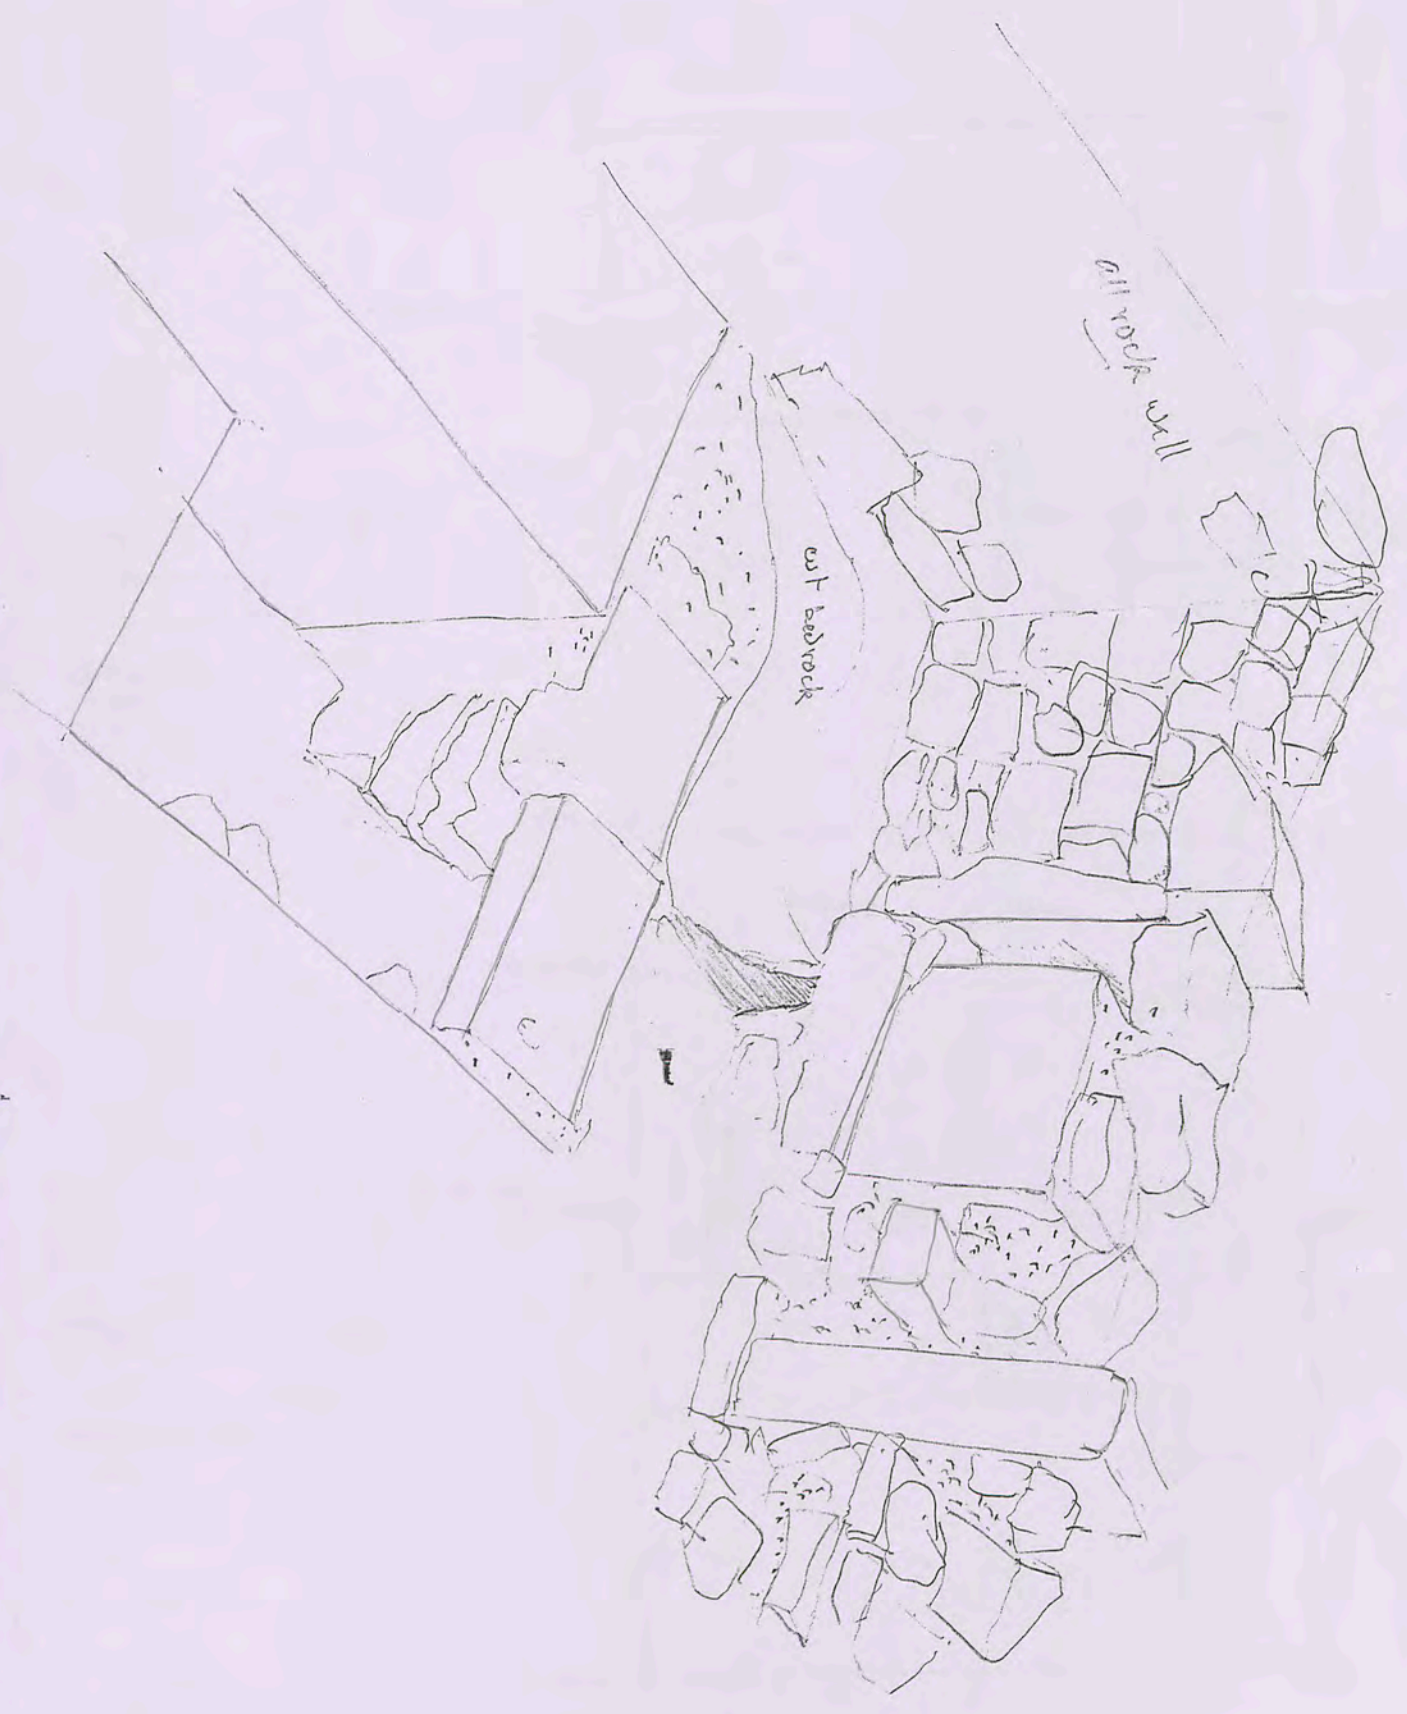


JK AREA S



STAN'S TRENCH 42

22 May '10

10'12

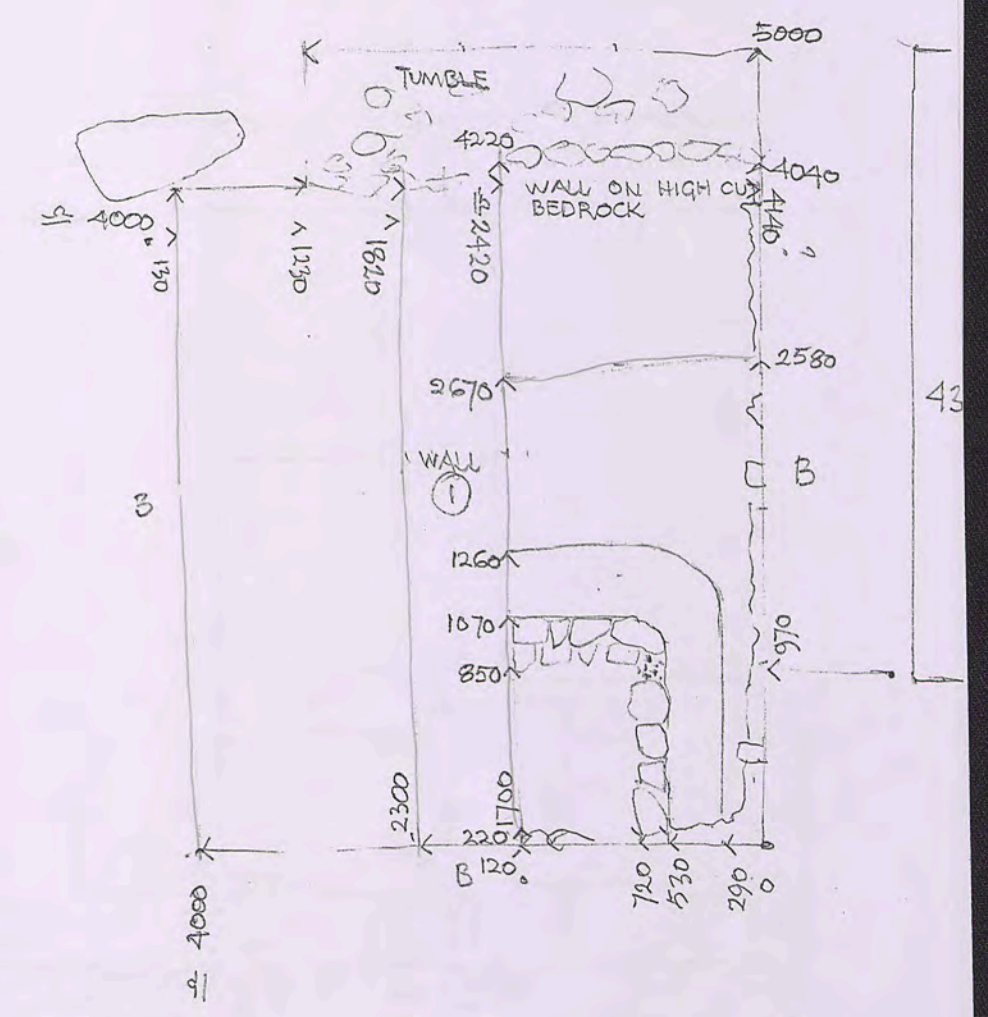


DIMENSION INNER FEATURES.

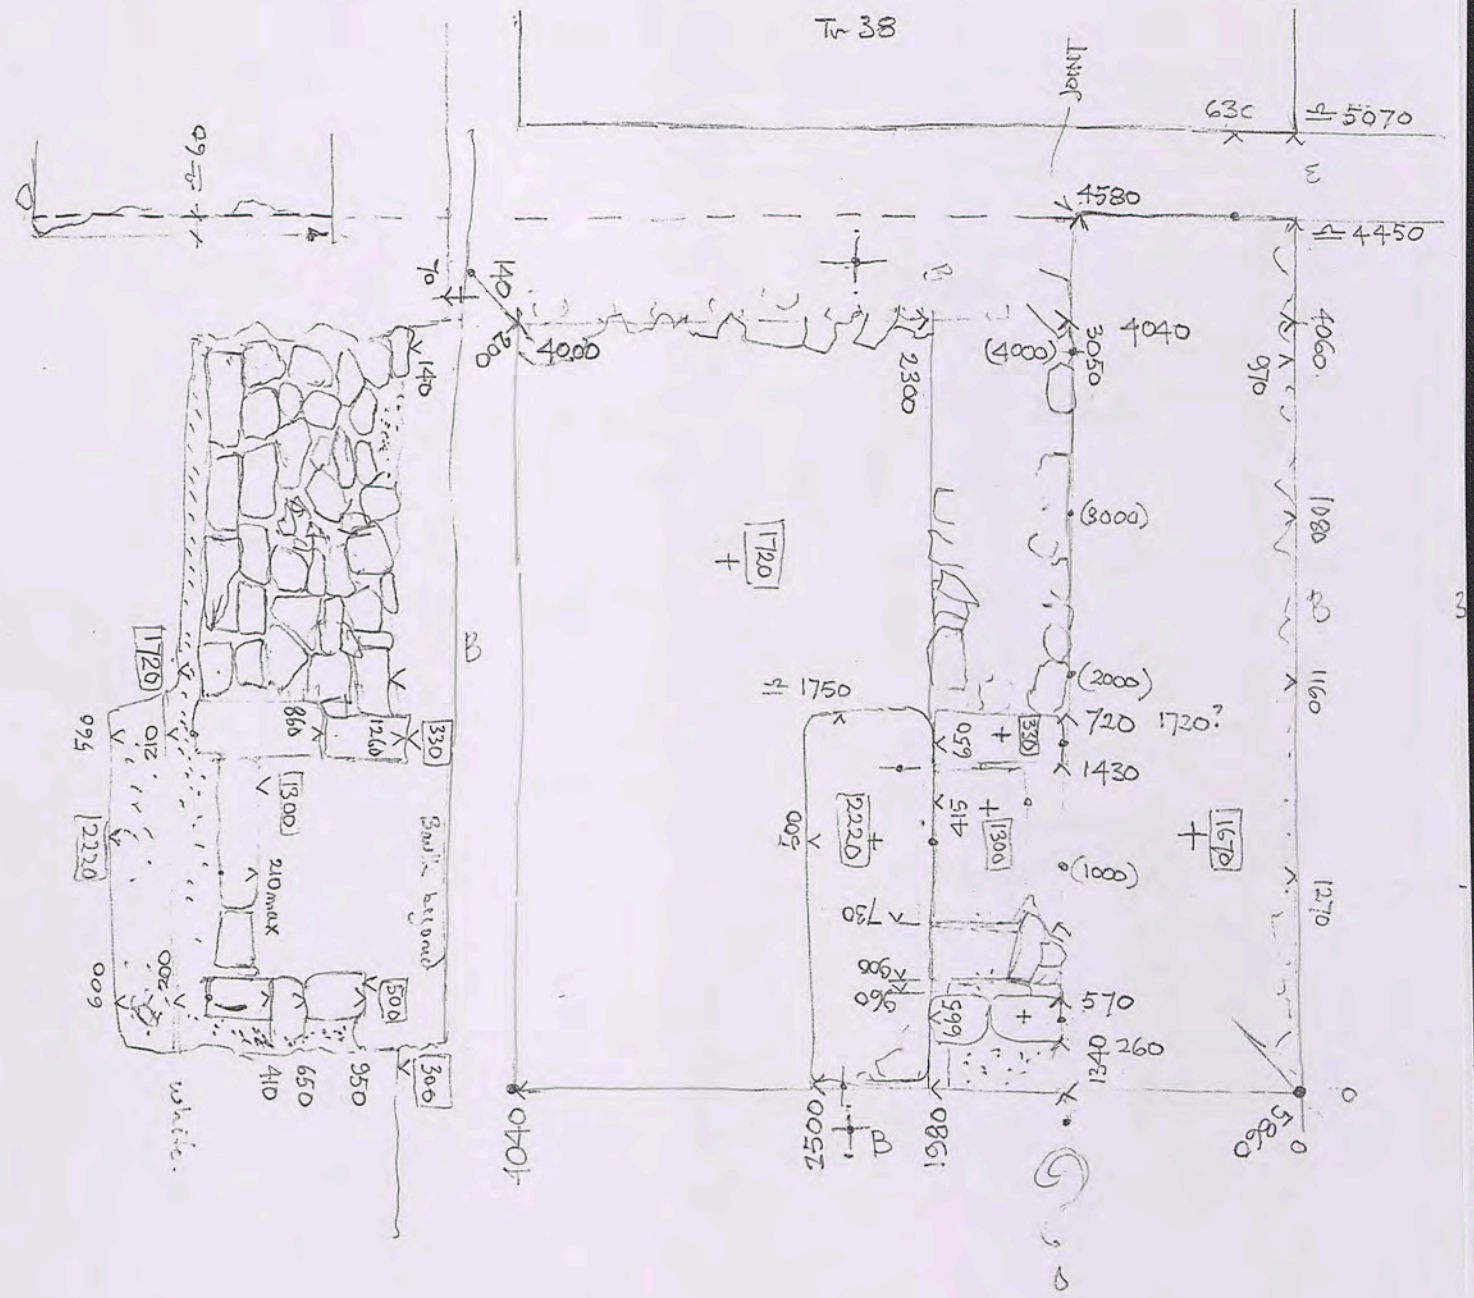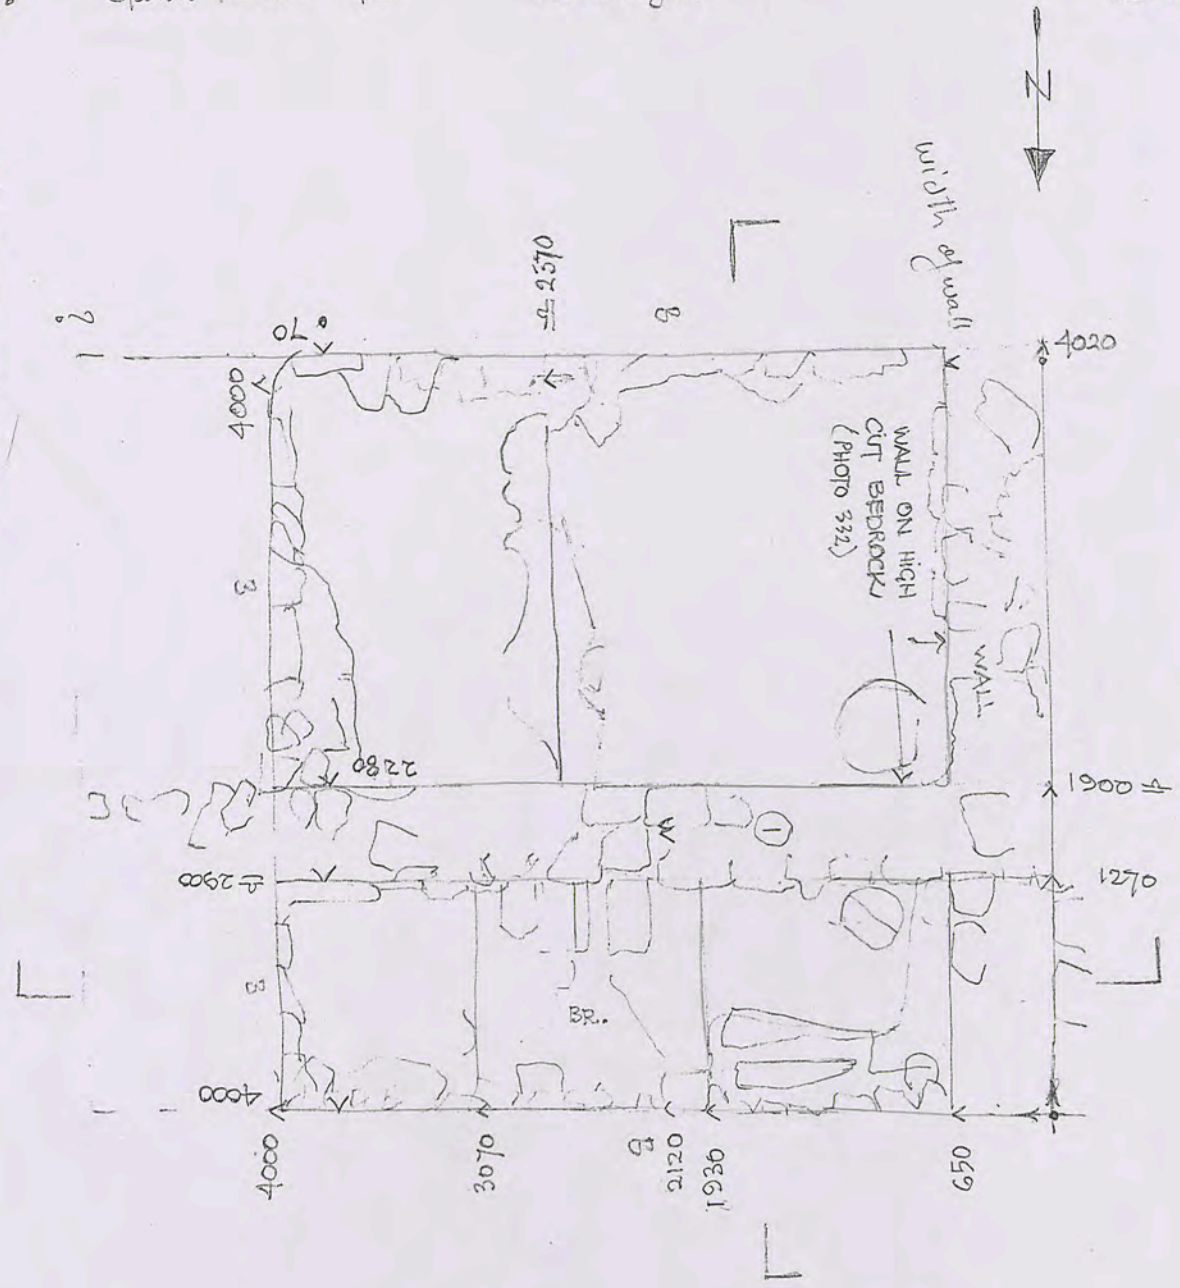








JK. AREA. S. Hannah's Trench 50 MAY 10 10' 17 PHOTOS.


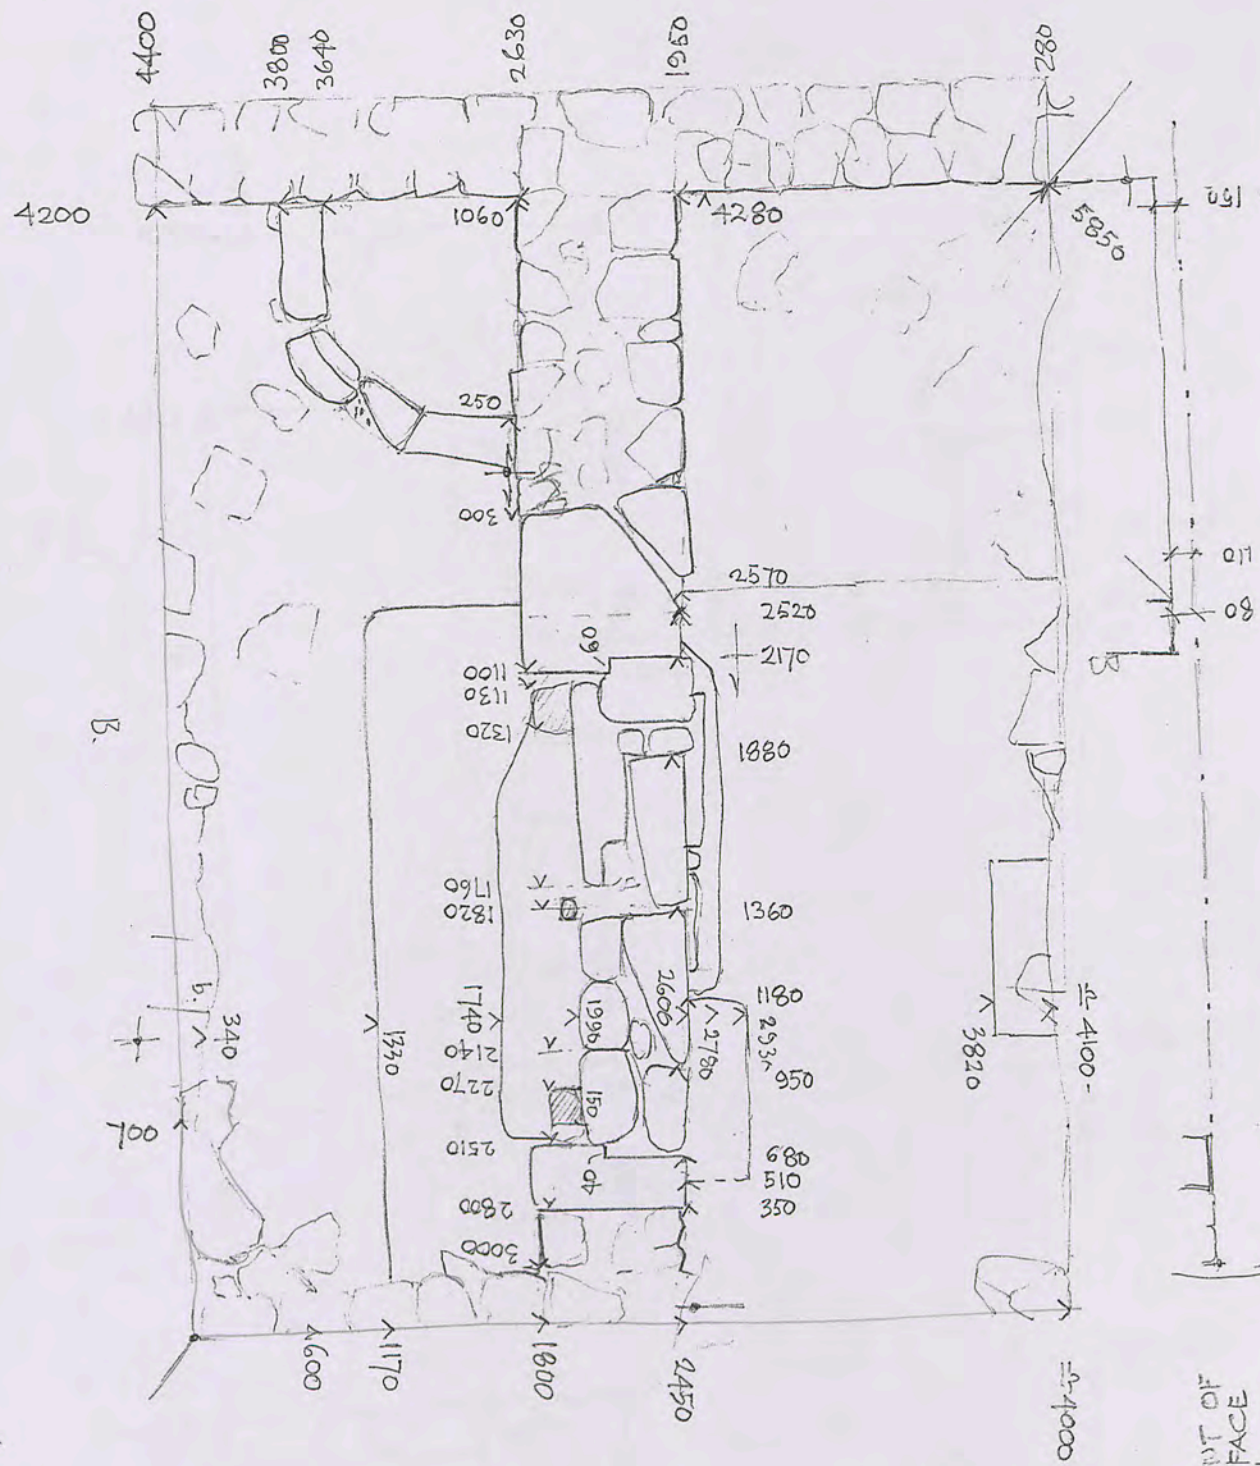


RE-ALIGNMENT OF THE NORTH FACE OF THE WALL.

JK. AREA. S. Heather's Trench 53 May 10 10' 18

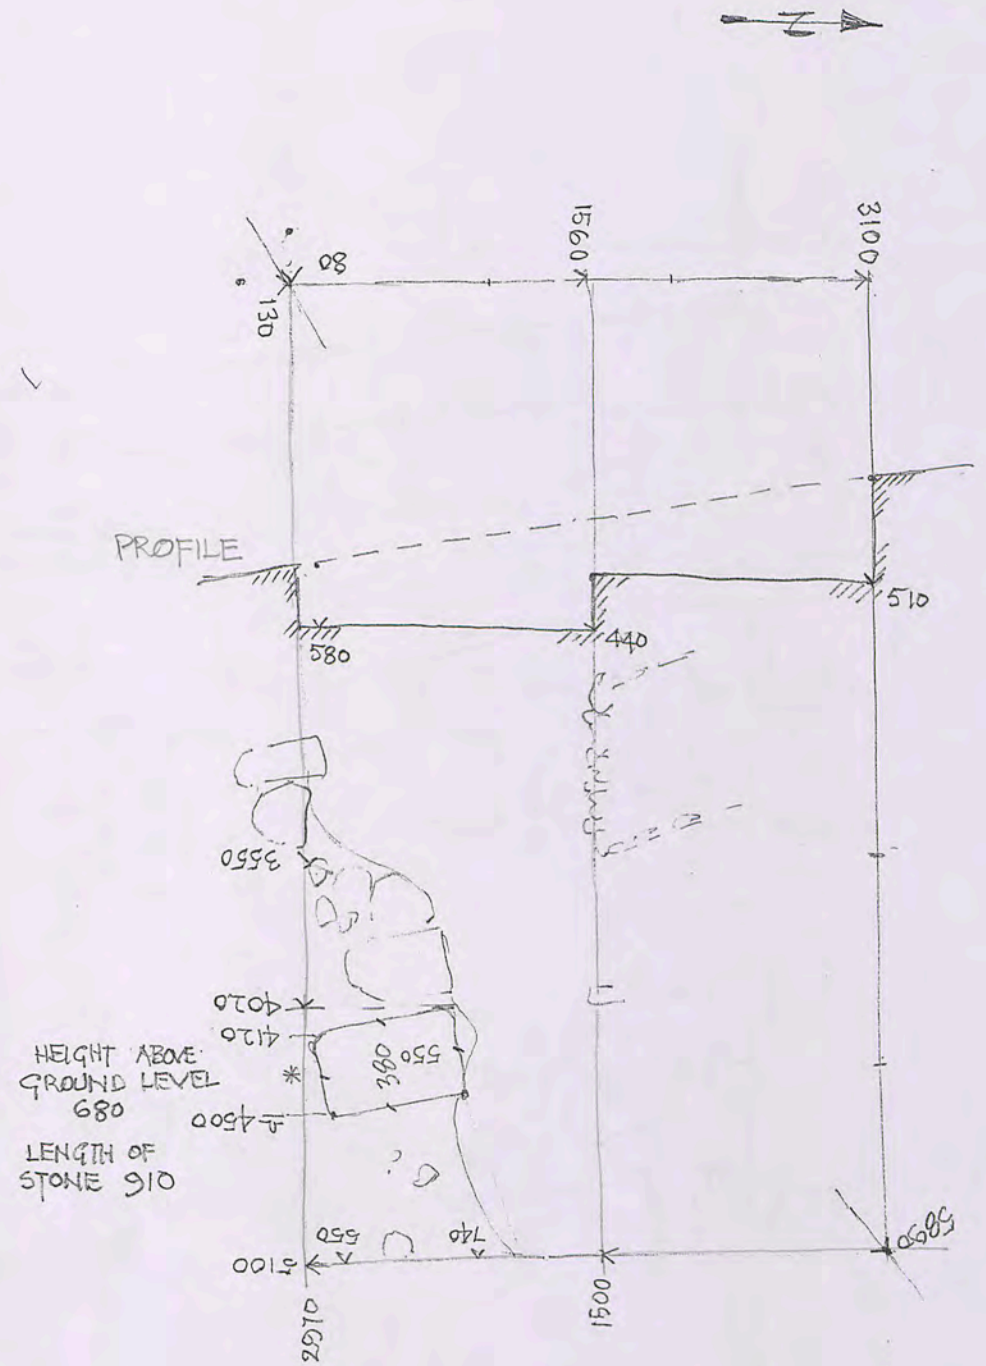

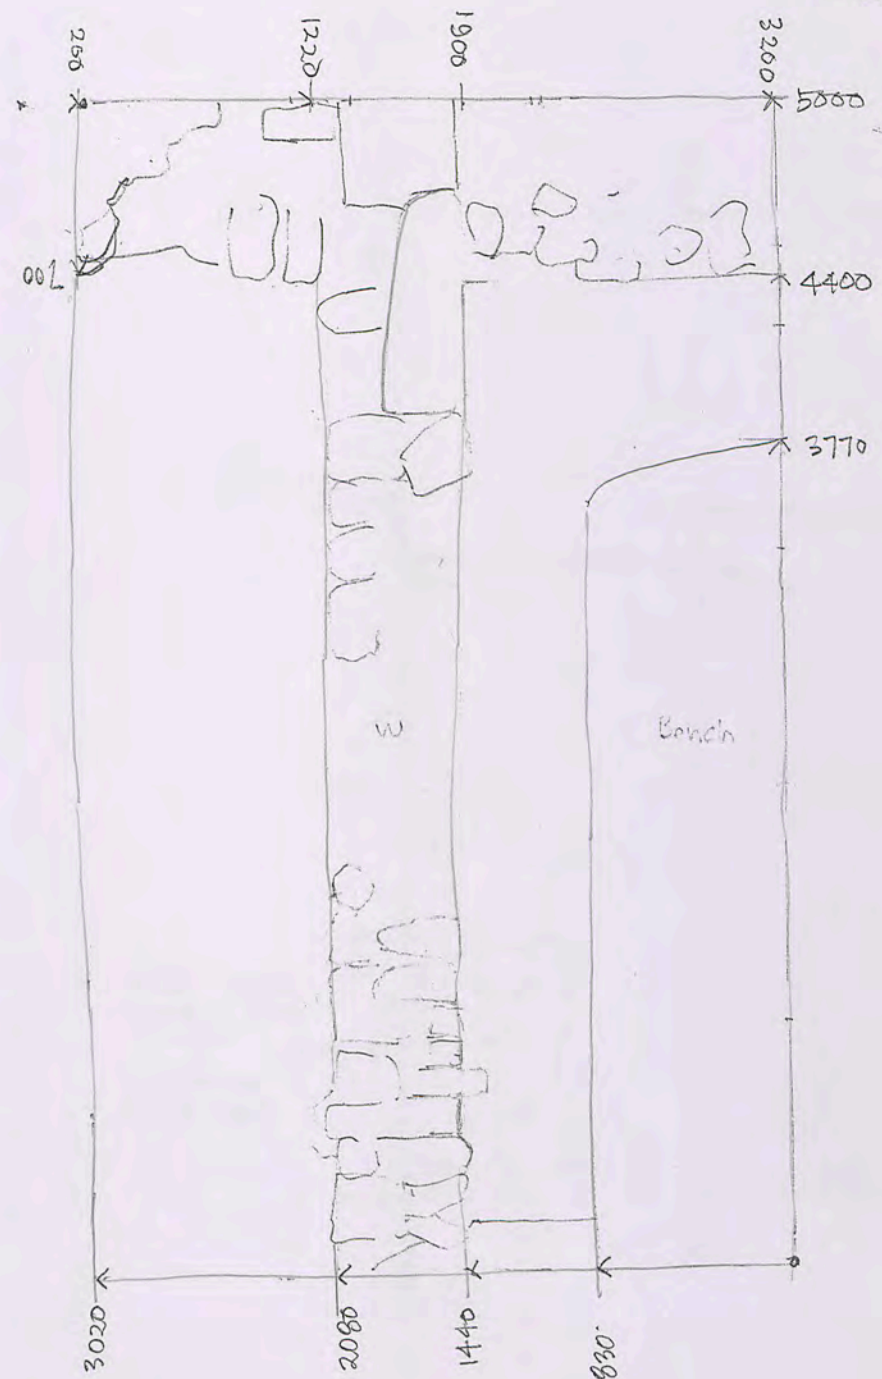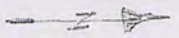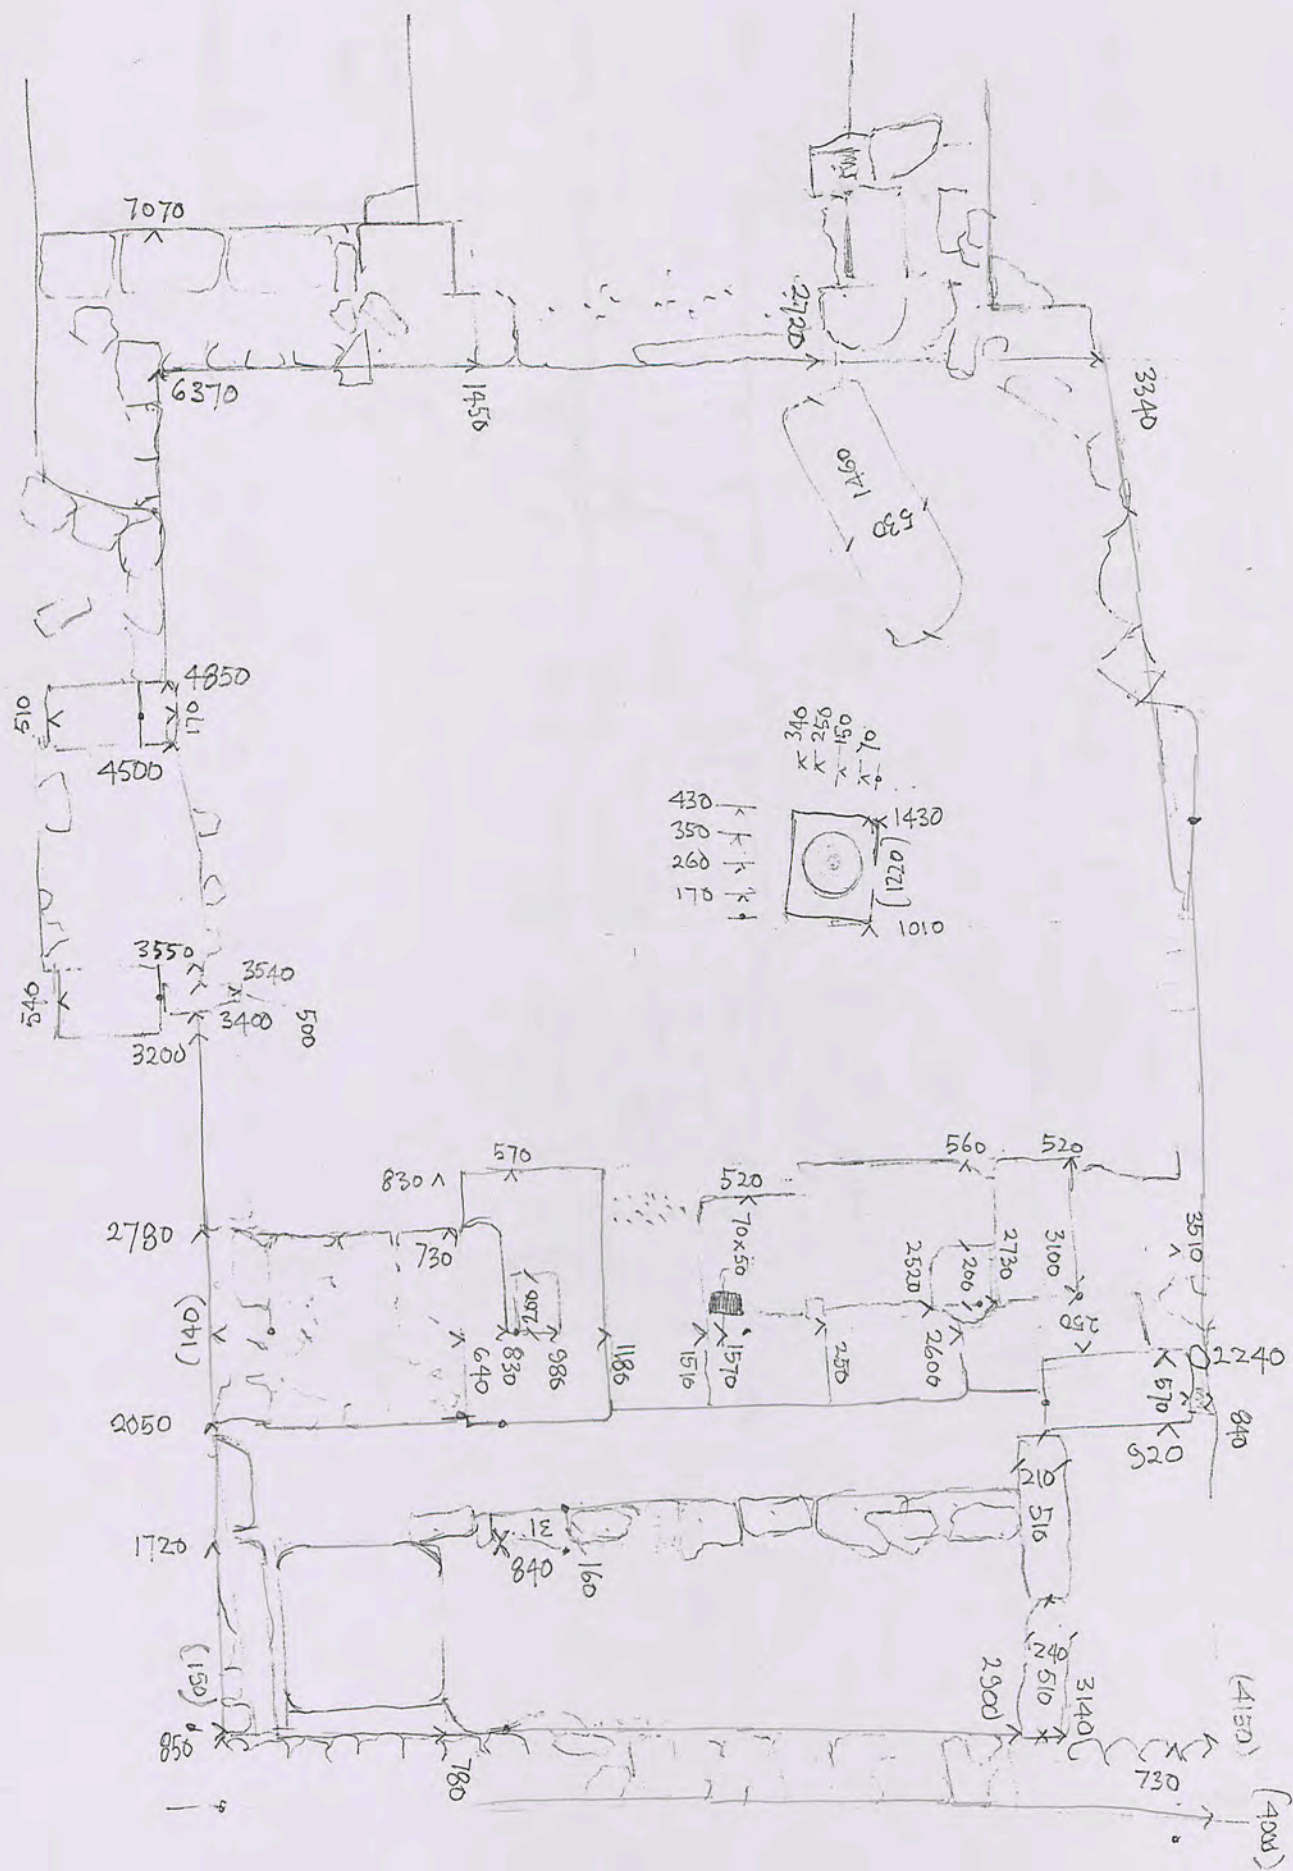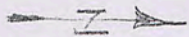

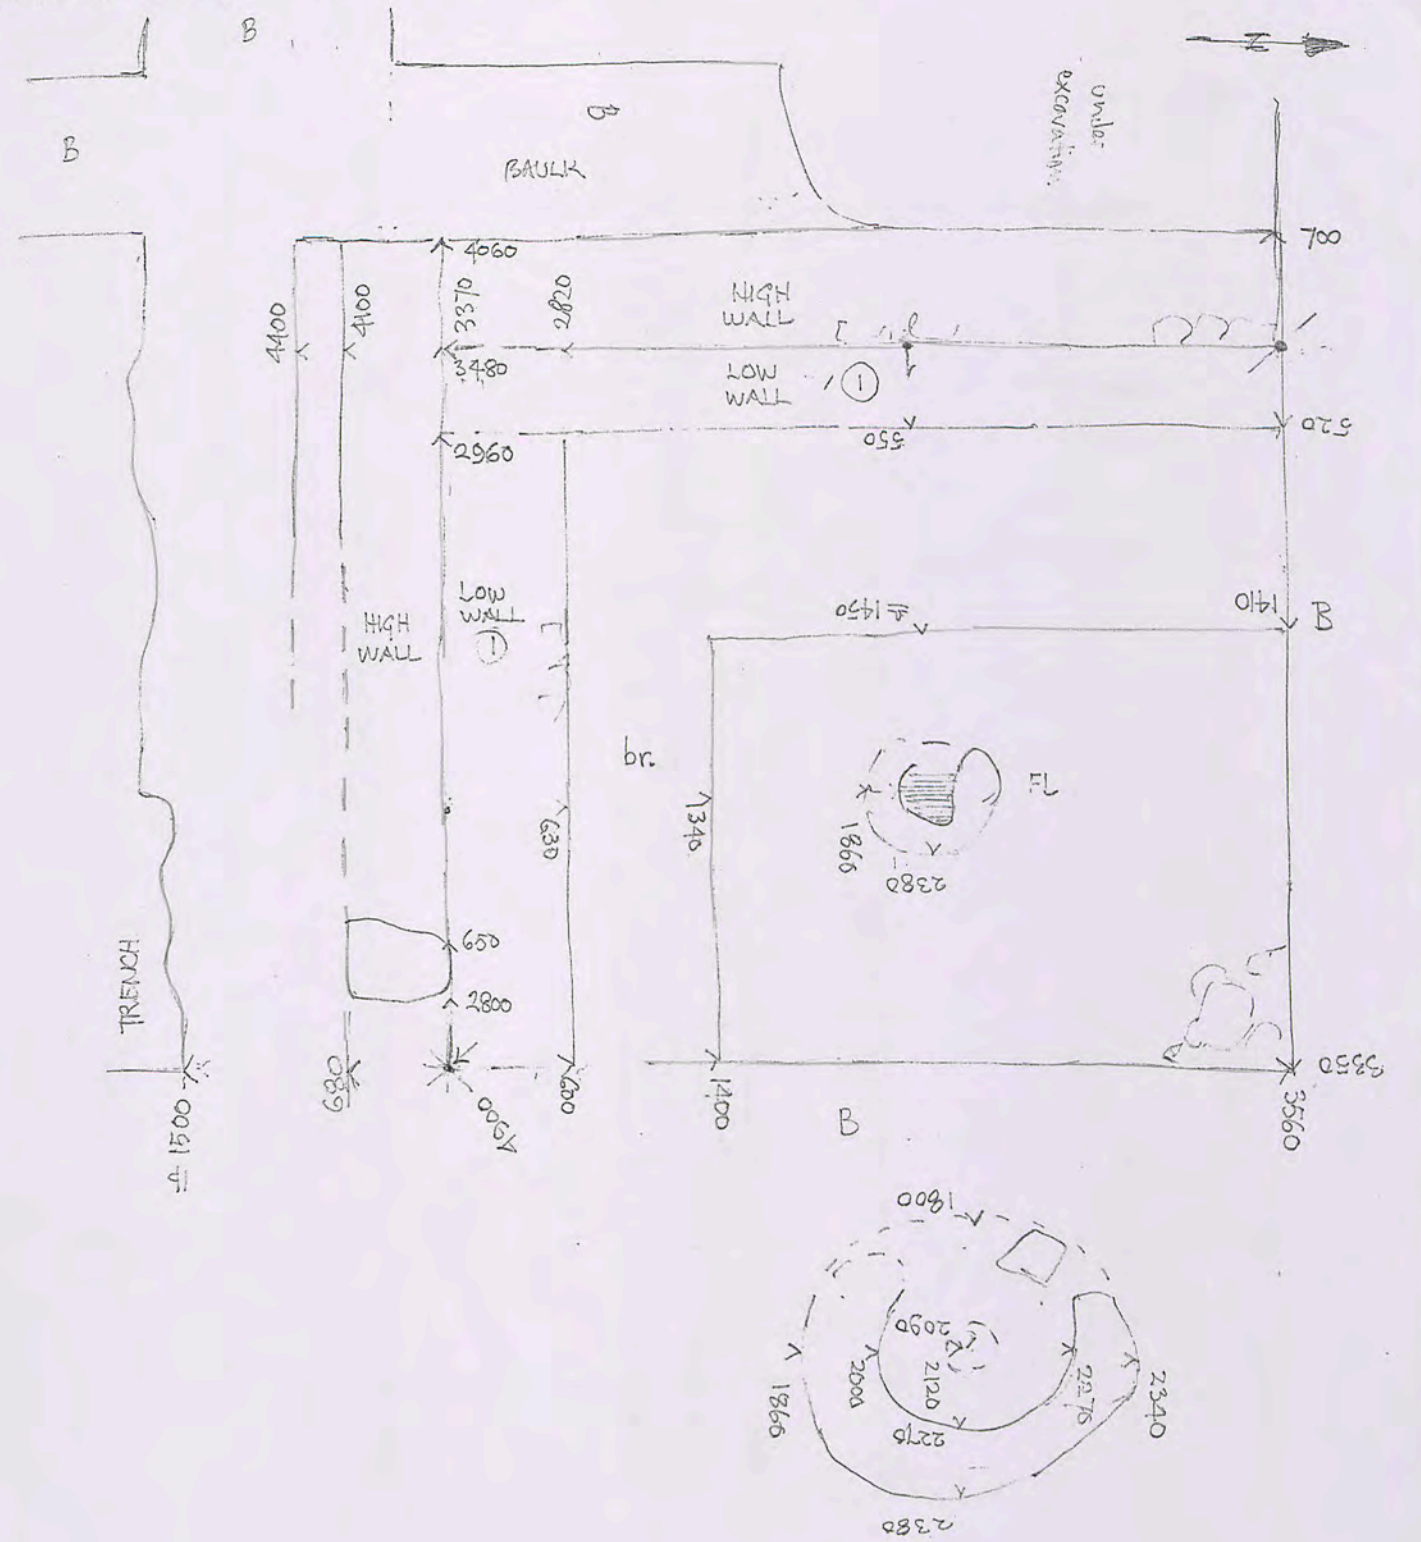
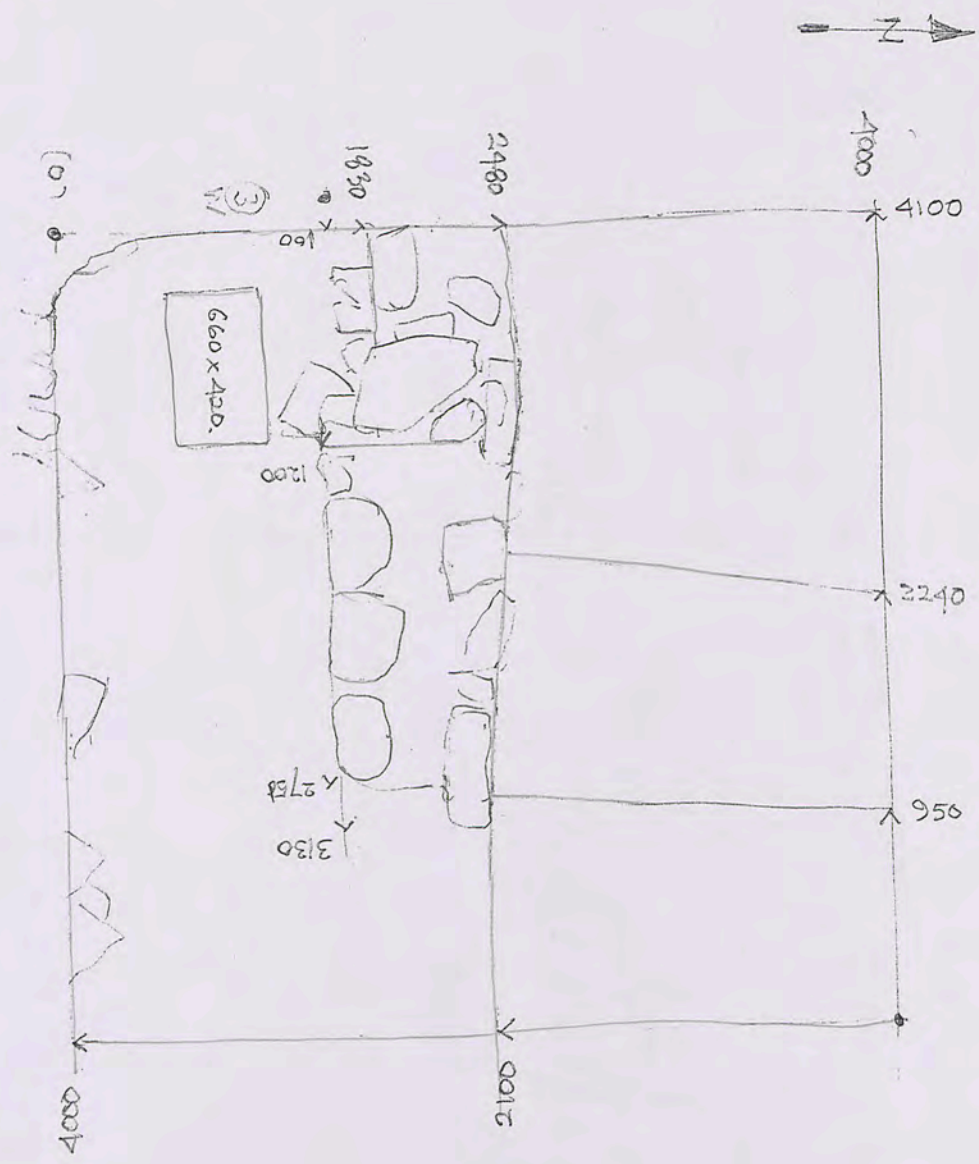


JK. AREA. S.

Bruce's Trench 54.

MAY '10

10'23

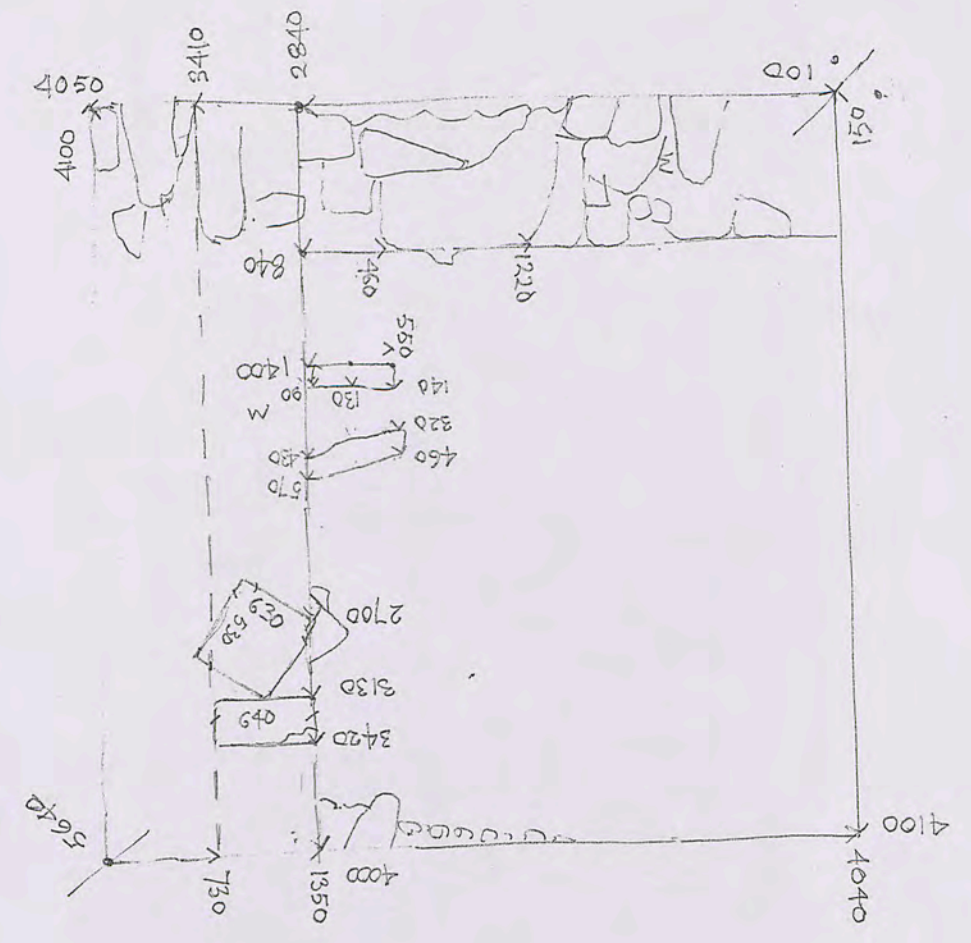
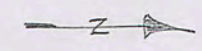


JK. AREA. S.

STANS 52 and 56

MAY '10

10'24

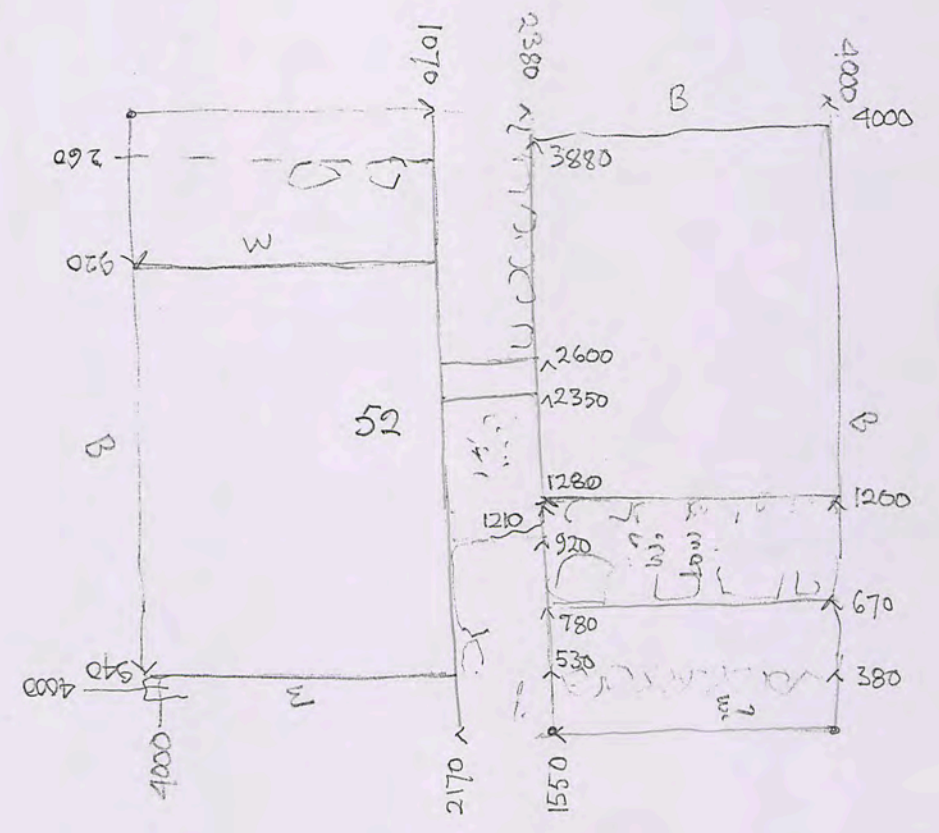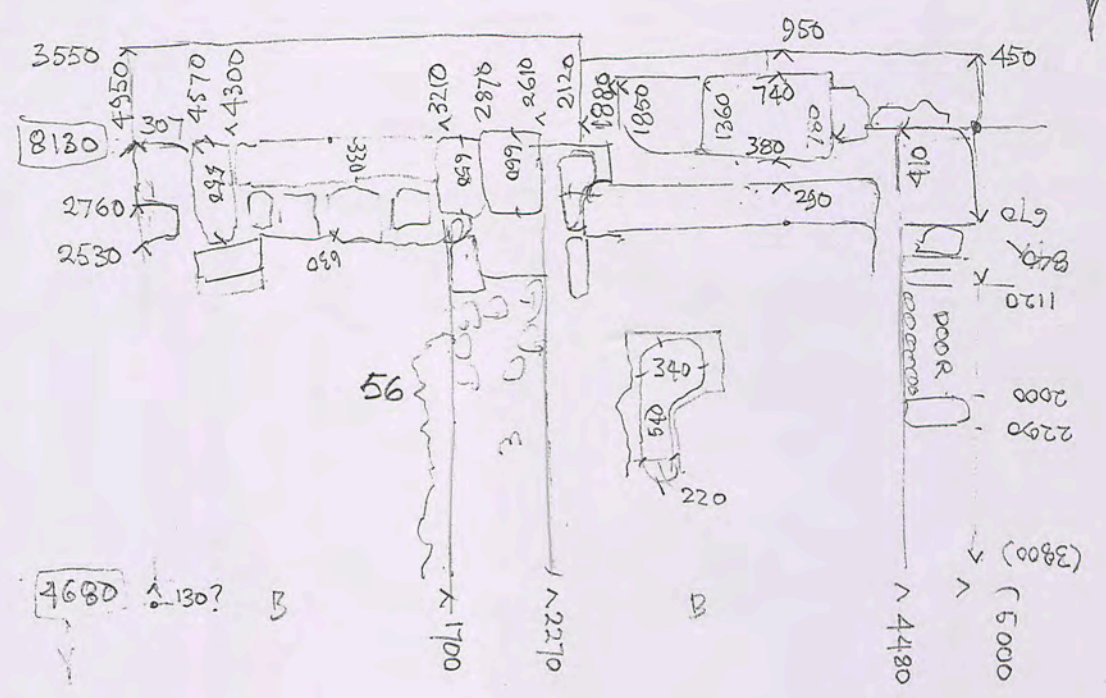







JK: AREA 5

DETAILS & DIRECTIONS  
TRENCH PART 8

Saturday 8 MAY 10

10 2

before removal of stone a

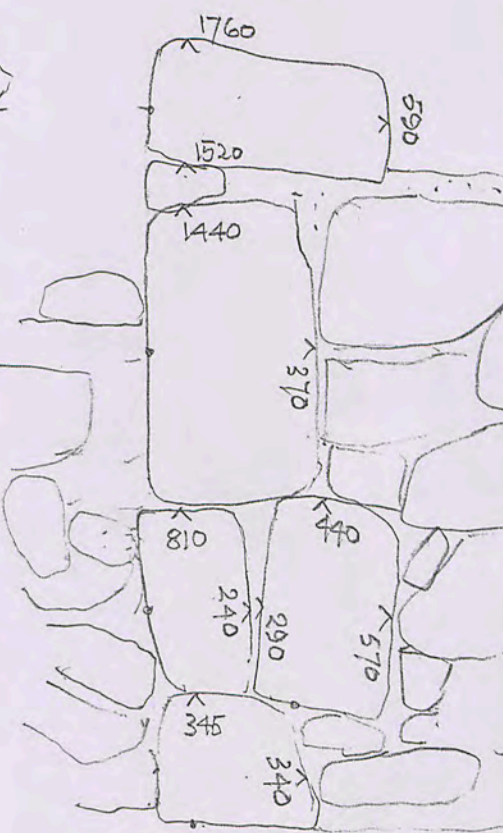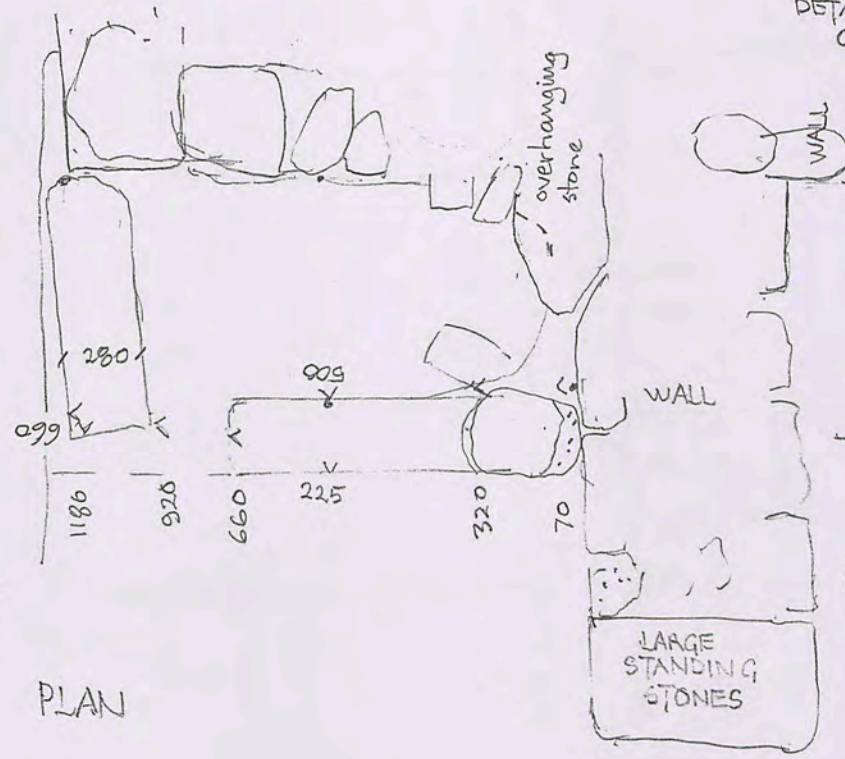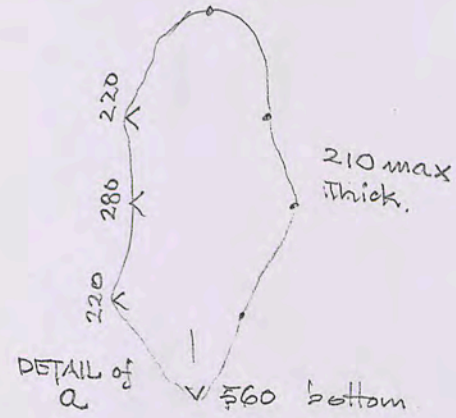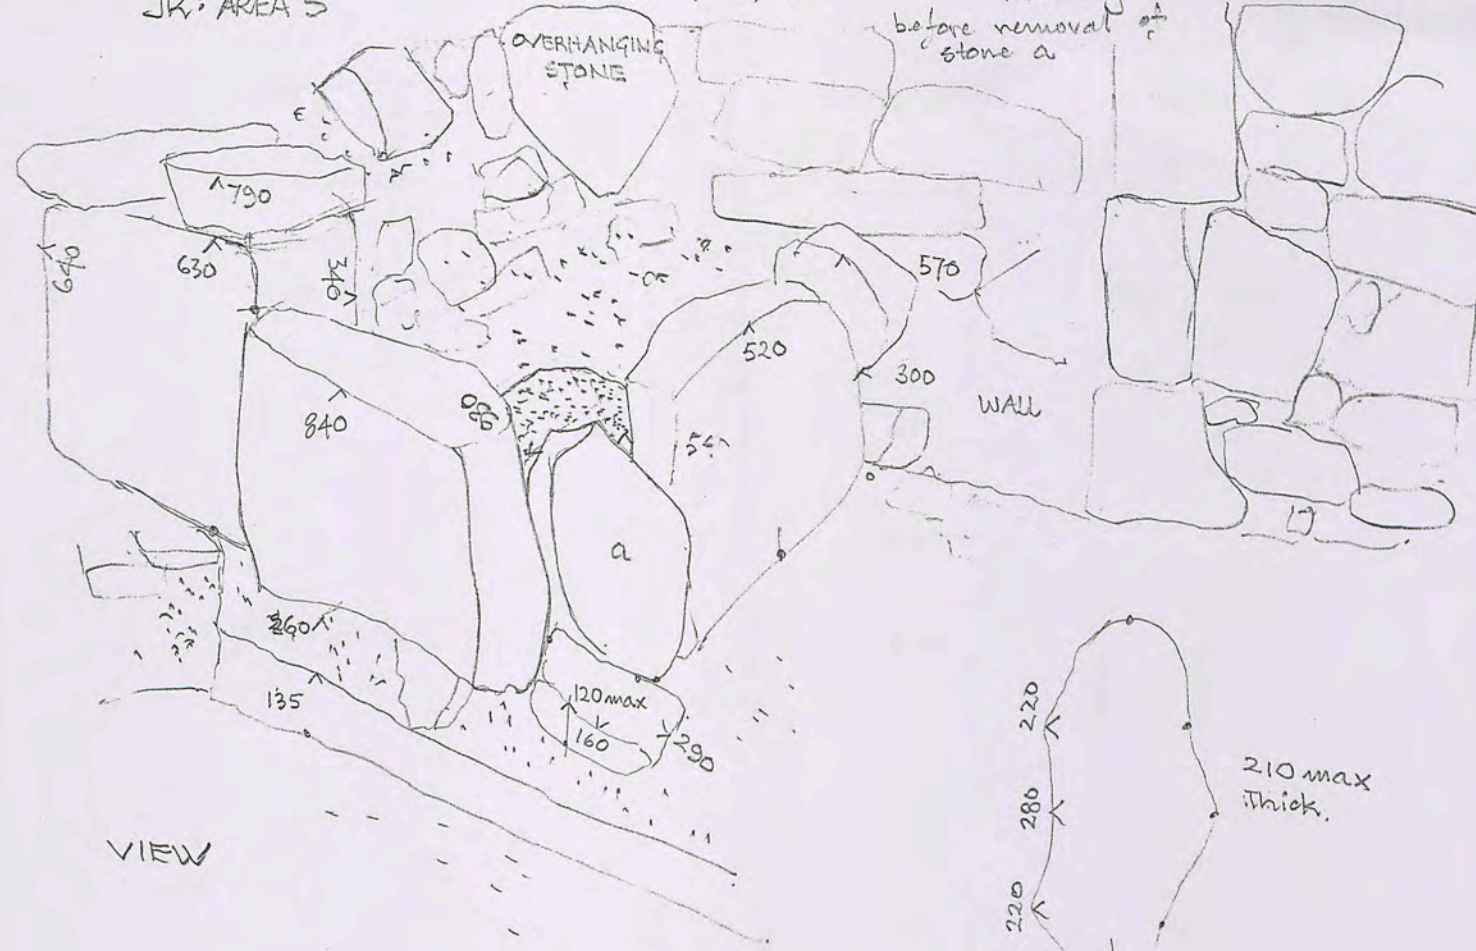

DOOR POST ELEVATION

